



"WEST GLEN ESTATES"

Scale: 1" = 300' Sheet 1 of 2 Sheets
Work Order Number: 03519 Map Number: 2490-D1

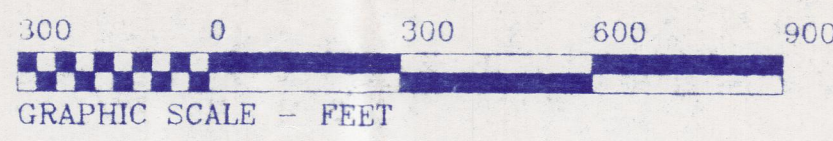

SHEET 2 OF 2

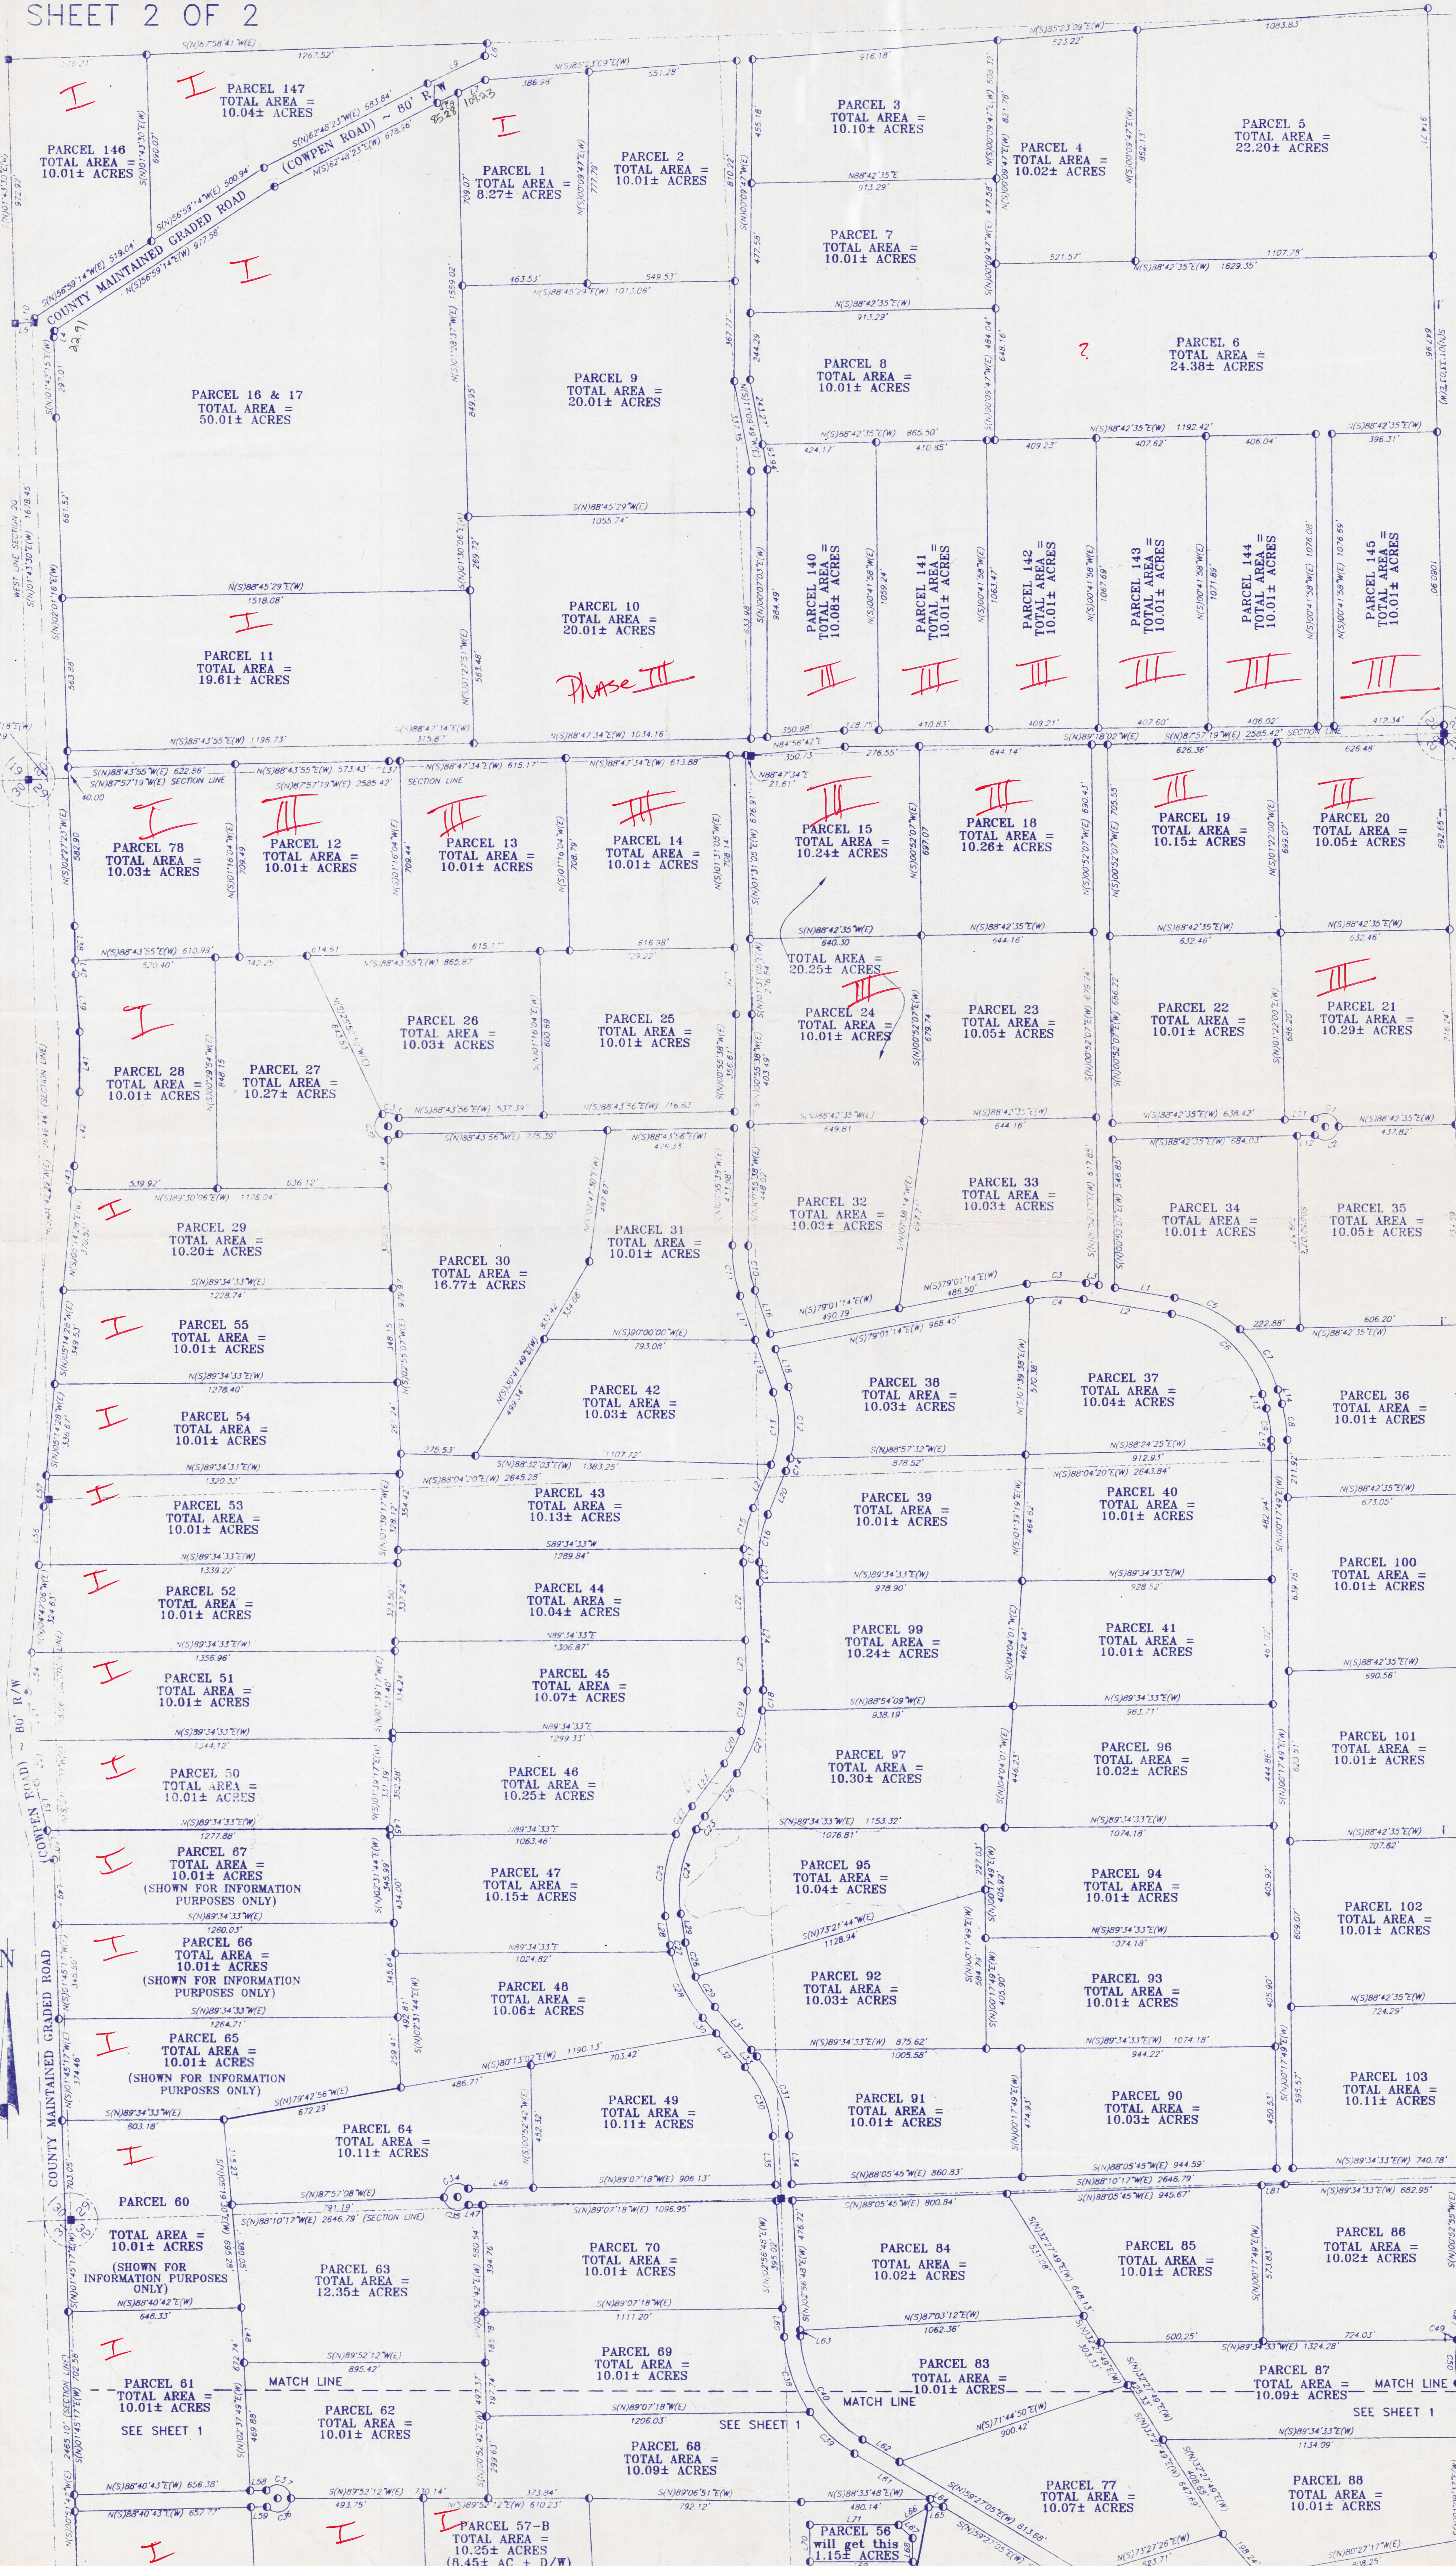

CURVE TABLE			
CURVE	LENGTH	RADIUS	BEARING
C1	124.90	50.00	N57°25'11"W
C2	124.90	50.00	N57°16'30"W
C3	221.15	63.00	S08°09'10"W
C4	201.89	570.00	200.84
C5	277.49	480.00	268.83
C6	471.01	200.00	444.67
C7	265.80	480.00	265.42
C8	138.17	480.00	134.72
C9	138.29	480.00	117.88
C10	166.37	470.00	165.50
C11	187.61	530.00	186.63
C12	267.31	430.00	263.03
C13	272.19	430.00	268.69
C14	49.01	430.00	49.98
C15	154.57	480.00	153.90
C16	179.50	480.00	179.13
C17	50.58	480.00	50.66
C18	75.30	480.00	75.22
C19	151.58	420.00	151.20
C20	134.62	420.00	134.05
C21	251.78	480.00	248.91
C22	119.32	530.00	119.26
C23	57.30	470.00	57.28
C24	122.54	470.00	122.53
C25	308.81	530.00	304.46
C26	131.43	470.00	131.20
C27	26.85	530.00	26.55
C28	270.32	530.00	267.40
C29	151.63	470.00	151.20
C30	278.30	420.00	274.18
C31	119.19	480.00	119.35
C32	181.99	500.00	181.91
C33	27.91	500.00	27.73
C34	125.83	500.00	125.81
C35	123.88	500.00	123.87
C36	131.86	500.00	131.85
C37	135.94	500.00	135.93
C38	296.75	530.00	292.89
C39	228.94	530.00	224.23
C40	483.51	470.00	444.96
C41	487.71	470.00	466.12
C42	549.97	530.00	525.63
C43	175.25	600.00	175.14
C44	73.42	600.00	73.42
C45	198.48	600.00	197.58
C46	177.74	540.00	177.74
C47	218.33	660.00	217.34
C48	74.74	430.00	74.65
C49	12.62	430.00	12.62
C50	161.11	460.00	160.32
C51	63.22	430.00	63.14
C52	69.17	460.00	69.20
C53	124.90	500.00	124.87
C54	124.90	500.00	124.87
C55	229.44	530.00	228.86
C56	236.49	530.00	235.84
C57	245.20	870.00	244.39
C58	180.66	870.00	180.27
C59	308.26	530.00	303.33
C60	177.50	470.00	176.45
C61	230.82	470.00	228.51
C62	131.80	530.00	131.47
C63	128.48	530.00	128.17
C64	200.17	530.00	198.88
C65	273.38	470.00	269.53
C66	124.90	500.00	124.87
C67	124.90	500.00	124.87

CAUTION:
BURIED UTILITIES MAY EXIST.
INTERESTED PARTIES ARE ADVISED TO VERIFY.
BURIED TELEPHONE CABLE IS BELIEVED TO
BE LOCATED WITHIN OR ADJACENT TO.

LINE TABLE		
LINE	LENGTH	BEARING
L1	332.08	S08°04'10"W
L2	47.16	S08°04'10"W
L3	47.16	S08°04'10"W
L4	70.53	S08°04'10"W
L5	70.53	S08°04'10"W
L6	47.73	S01°00'28"W
L7	109.23	N53°04'00"E
L8	85.28	N53°04'00"E
L9	232.88	N53°04'00"E
L10	16.11	N53°04'00"E
L11	110.90	N53°04'00"E
L12	65.73	N53°04'00"E
L13	54.31	N53°04'00"E
L14	54.31	N53°04'00"E
L15	29.55	S00°01'49"W
