

LARSEN FLORIDA ACRES

FLORIDA

E 1/2 NE 1/4 SEC. 27
W 1/4 N 1/2 E 1/2 AND W 1/2 SWSW 1/4 SEC 26
DAVIS
BAKER COUNTY
T26-R20E

SCALE

1 IN = 400 FT

Adoption and Dedication:
This is to certify that the undersigned is the lawful owner of the lands described in the above caption, that he has caused the same to be surveyed and subdivided; that this Plat made in accordance with said survey, is hereby adopted as the true and correct plat of the subdivisions of said lands; and that the roads shown on the plat are irrevocably and unreservedly dedicated to the county of Baker and its successors.

In Witness Whereof, these presents are signed this 12th day of Aug. AD 1926

Signed and sealed
in my presence:
[Signature]
E. K. Jones

ENGINEER'S CERTIFICATE:
I hereby certify that the above Plat is a correct representation of the lands surveyed from the original field notes and subdivided as indicated; that all wet or low lands are correctly located, and that permanent reference monuments have been placed according to the laws of the state of Florida. This drawing was made according to the instructions of the owner, completed and signed at Macclenny Florida, on this 22nd day of June, A.D. 1926

[Signature]
Civil Engineer


NOTARY'S AFFIDAVIT
State of Florida,
County of Baker

This is to certify that EVEL Larsen and Reba Larsen his wife, personally appeared before me on this 12th day of Aug. AD 1926, and did then sign and acknowledge the foregoing instrument for the purposes therein set forth; and the said Reba Larsen, being questioned separately and apart from her husband expressed her approval of said allotment and dedication and confessed the same to be her free act made of her own accord; and that she hereby voluntarily relinquishes all claims, rights, and interests, statutory or equitable in and to said roads hereby dedicated.

Subscribed and sworn to before me on this 12th day of Aug. AD 1926, in the county of Baker State of Florida

[Signature]
Notary Public

My commission expires July 3, 1928

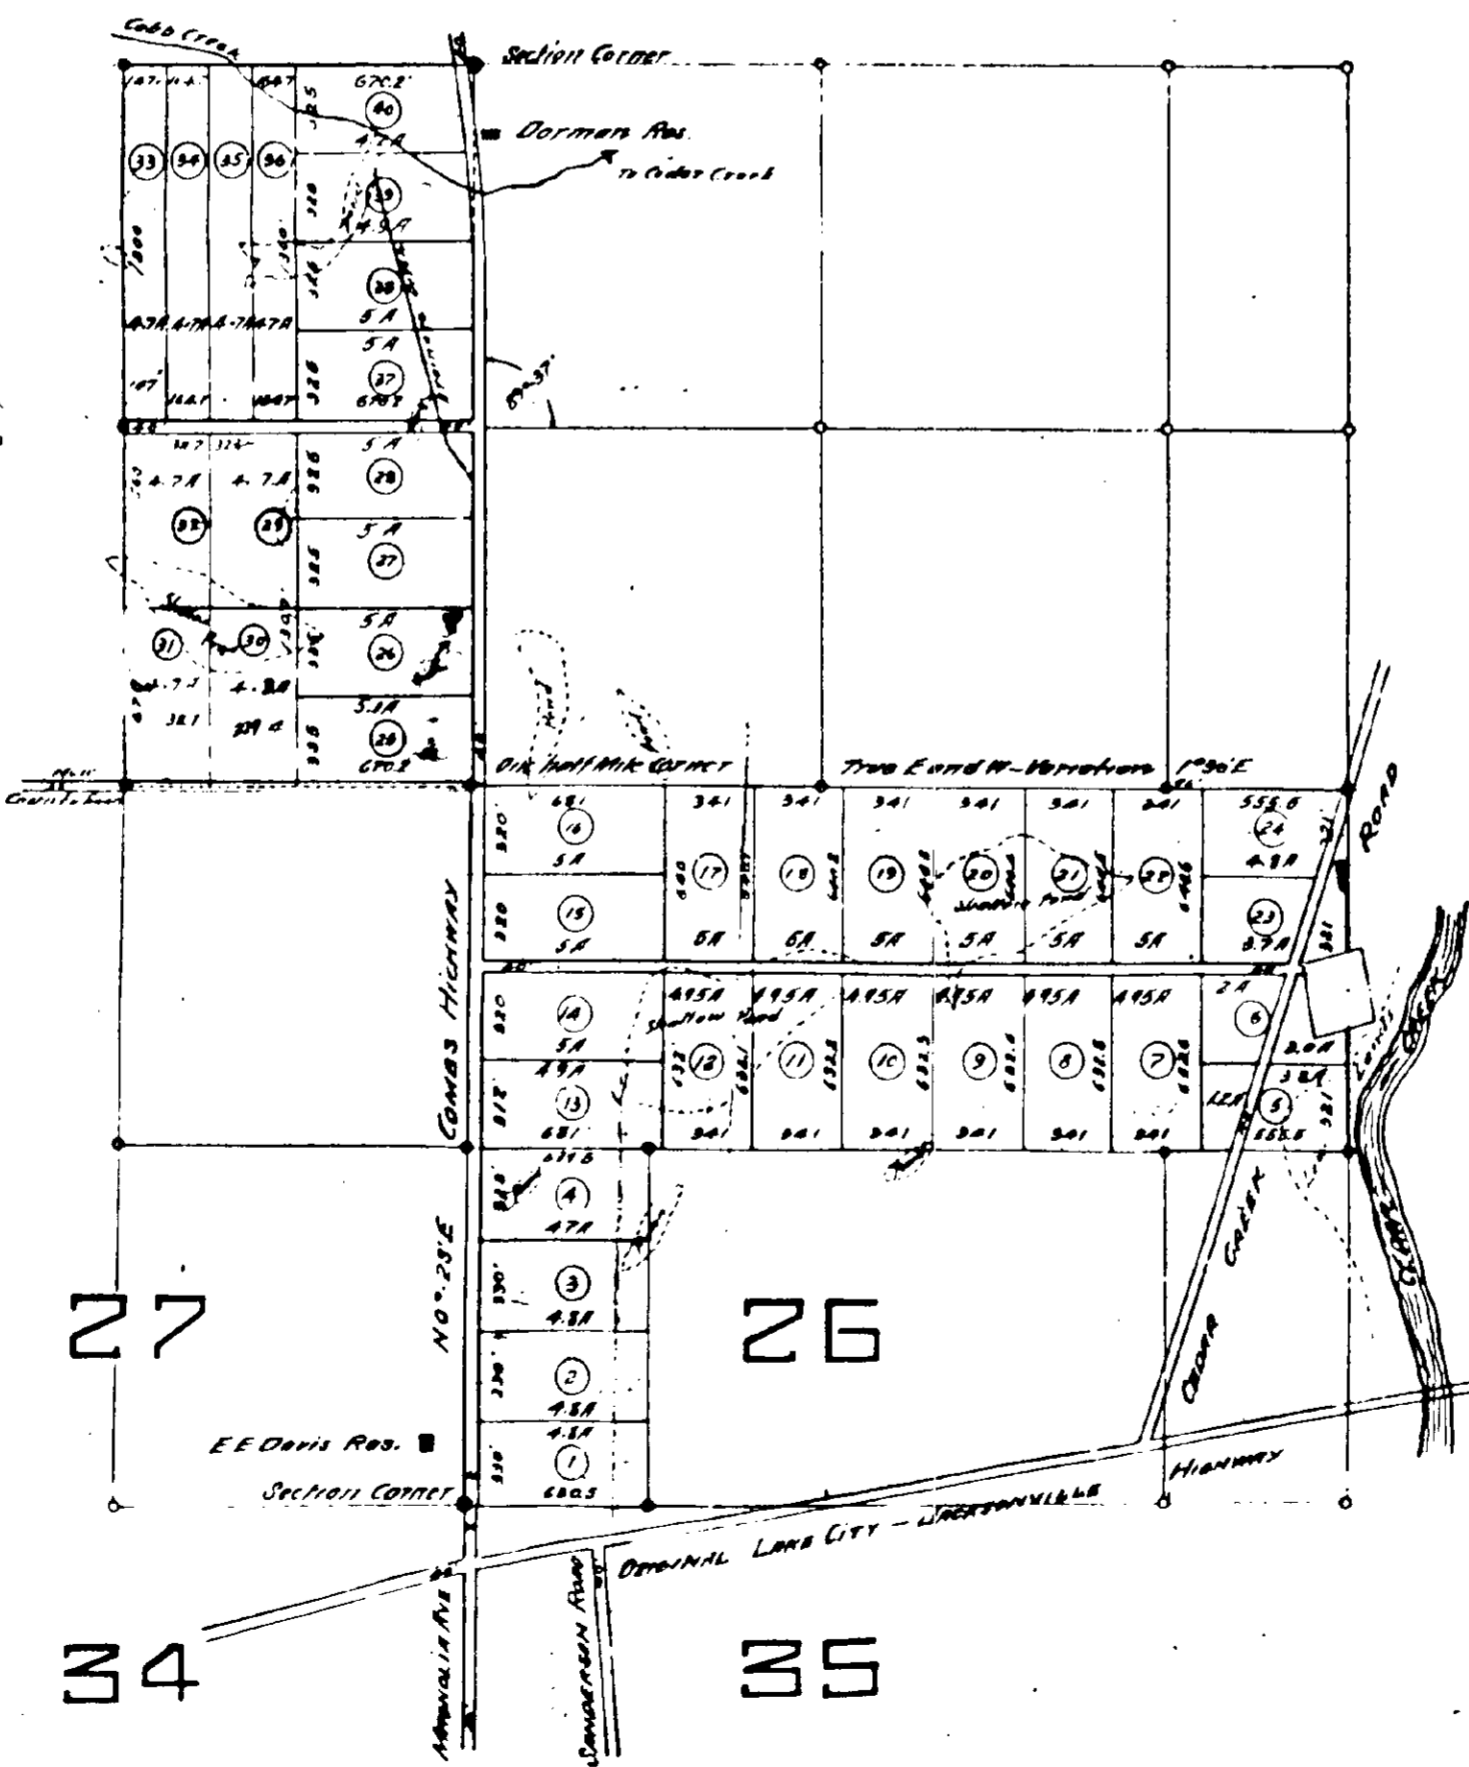

Commissioner's Approval
Examined and approved by the Board of County Commissioners on the 14th day of Aug. A.D. 1926
[Signature]
Chairman
[Signature]
Clerk

CLERK'S FILING RECORD:
I hereby certify that the Plat has been examined by me and I find that it complies in form with Chapter No. 2075 Laws of Florida of 1925 and is therefore filed for record and record in Plat Book No. 1 of page 29 of the Public Records of Baker County Florida on this 14th day of Aug. A.D. 1926
[Signature]
County Clerk

