


PLAT Book 11
MCE 424

SCALE

ONE INCH = 75 FEET

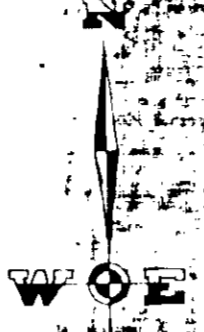



PLAT NAVARRA FLORIDA BAKER COUNTY SECTIONS 5 & 6

of new... deposes and says that they are the owner in fee simple of the land described in the plat above and shown on the plat that these presents the said deposes and that these lands for a town site to be named as above, and that they dedicate to the public the streets and alleys and other improvements shown on the plat, and that they have caused the same to be surveyed by a competent surveyor, and that they have caused the same to be recorded in the public records of Baker County, Florida, on this 14th day of December, A.D. 1925.

Notary Public
My commission expires on the 14th day of August, 1927.

This is to certify that this is a correct representation of the boundary lines of the Navarra and of the title of the said Section Five (5), Township Three (3), South, Range twenty-one (21), East, and of the Section Six (6), Township Three (3), South, Range twenty-one (21), East, and of the four quarters containing in all 133 acres, more or less, that the subdivision has been correctly made in accordance with the instructions of the owners, that permanent reference monuments have been set as required by law and as shown on this plat, that posts have been set at all block corners of said subdivision, and that I have subscribed my signature here to on this 14th day of December, A.D. 1925.

Approved by the Board of County Commissioners for Baker County, State of Florida, for the purposes and terms herein, and that I have subscribed my signature here to on this 14th day of December, A.D. 1925.

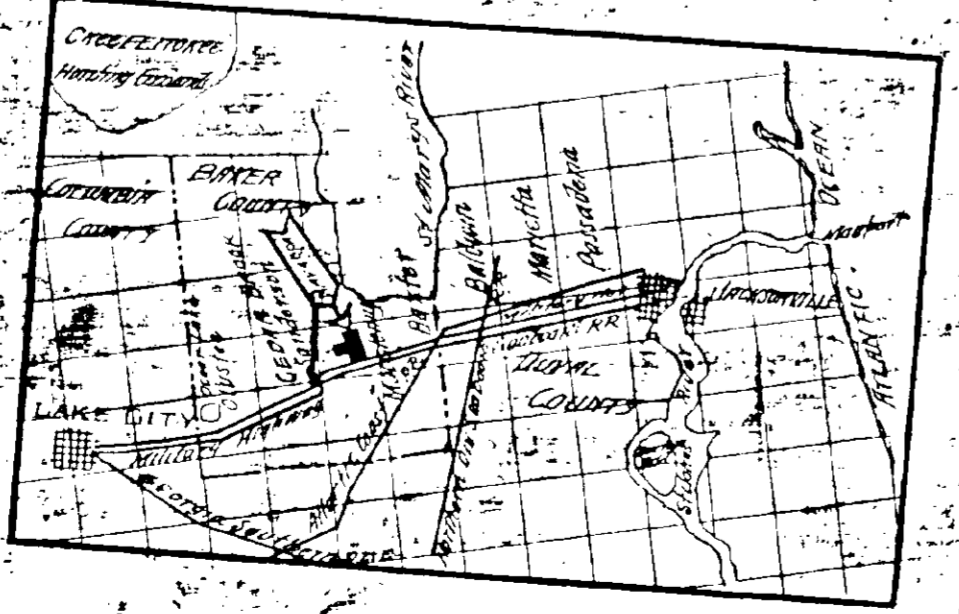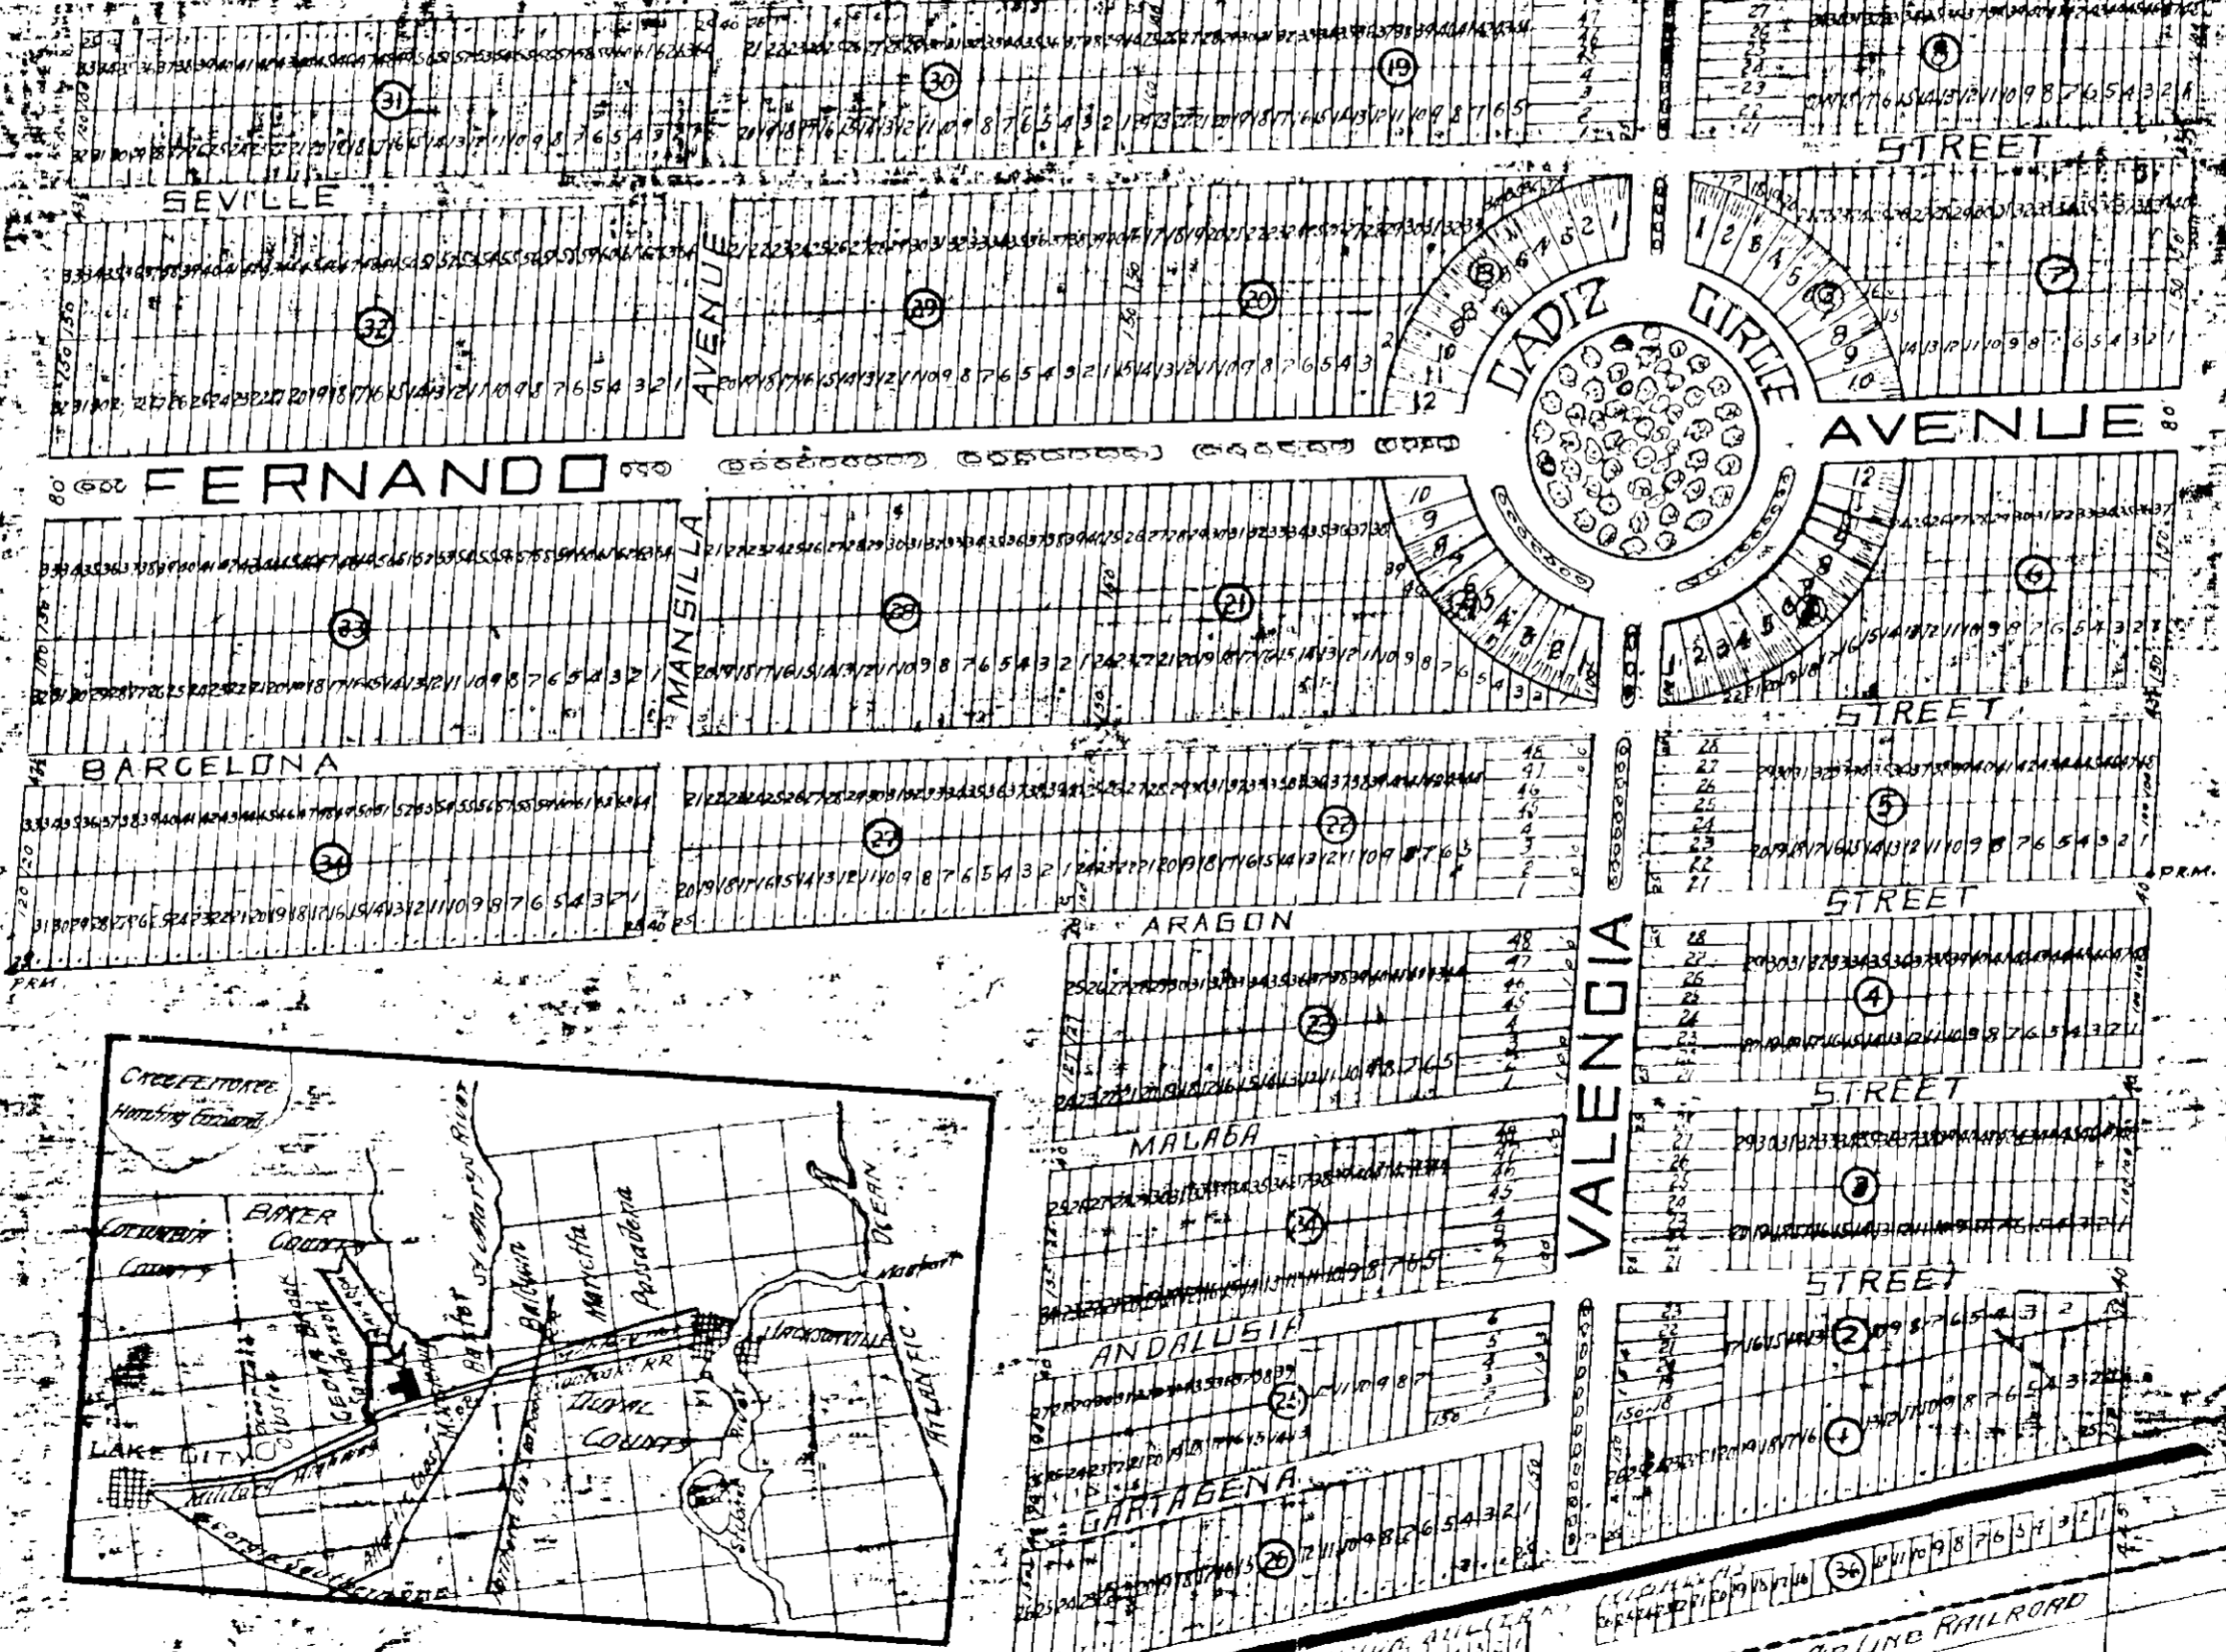

Having examined this Plat I find that it conforms with the laws of the state as expressed in Act No 253, approved by the Governor on March 11th 1925. Wherefore, I have filed and recorded said Plat on this 23rd day of April, A.D. 1926. Plat Book No. 11, Page 28. This is a part of the permanent Public Records of Baker County, Florida.

WESTERN DIVISION SEABOARD AIR LINE RAILROAD