


PLAT BOOK # 1  
PAGE # 31

TRACT NO 1  
**PINEHURST**  
"HIGHLANDS OF FLORIDA"  
BAKER COUNTY FLA


**ENGINEERS CERTIFICATE**

I hereby certify that I have supervised and directed an actual field survey of Section Seven (7) in Township Three (3) South, and in Range Twenty-one (21) East, in the County of Baker and State of Florida, by the act and on the authority of W. Cretzfeldt, subdividing parts of said section into Avenues, Streets, and Driveways to be dedicated by the owner thereof for Public Use and also town lots for Public Sale and I further certify that this drawing is made in accordance with the field notes of said survey, which I verily believe is a true and correct survey and that this is Tract No 1 of the particular land subdivision under the general name of Pinehurst.  
Respectfully submitted and subscribed to, at Glen St Mary, Florida, on this 28th day of April, A.D. 1925.

*W. Cretzfeldt*  
Civil Engineer

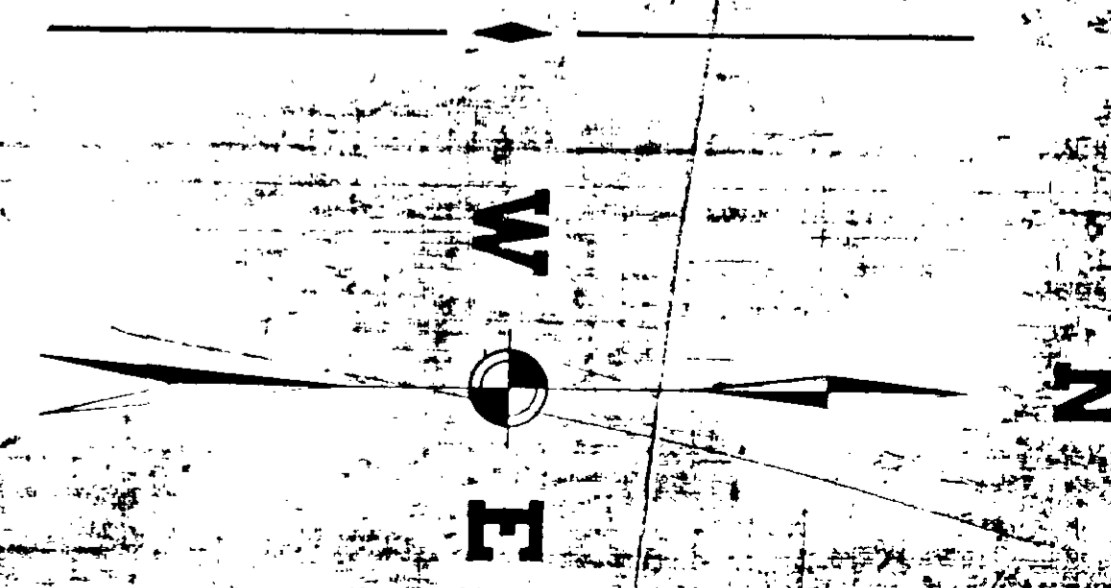

Filed and Recorded in the Public Records of Baker County, Florida, in Plat Book Q, Page 743, on the 1st day of May, A.D. 1925.  
County Clerk

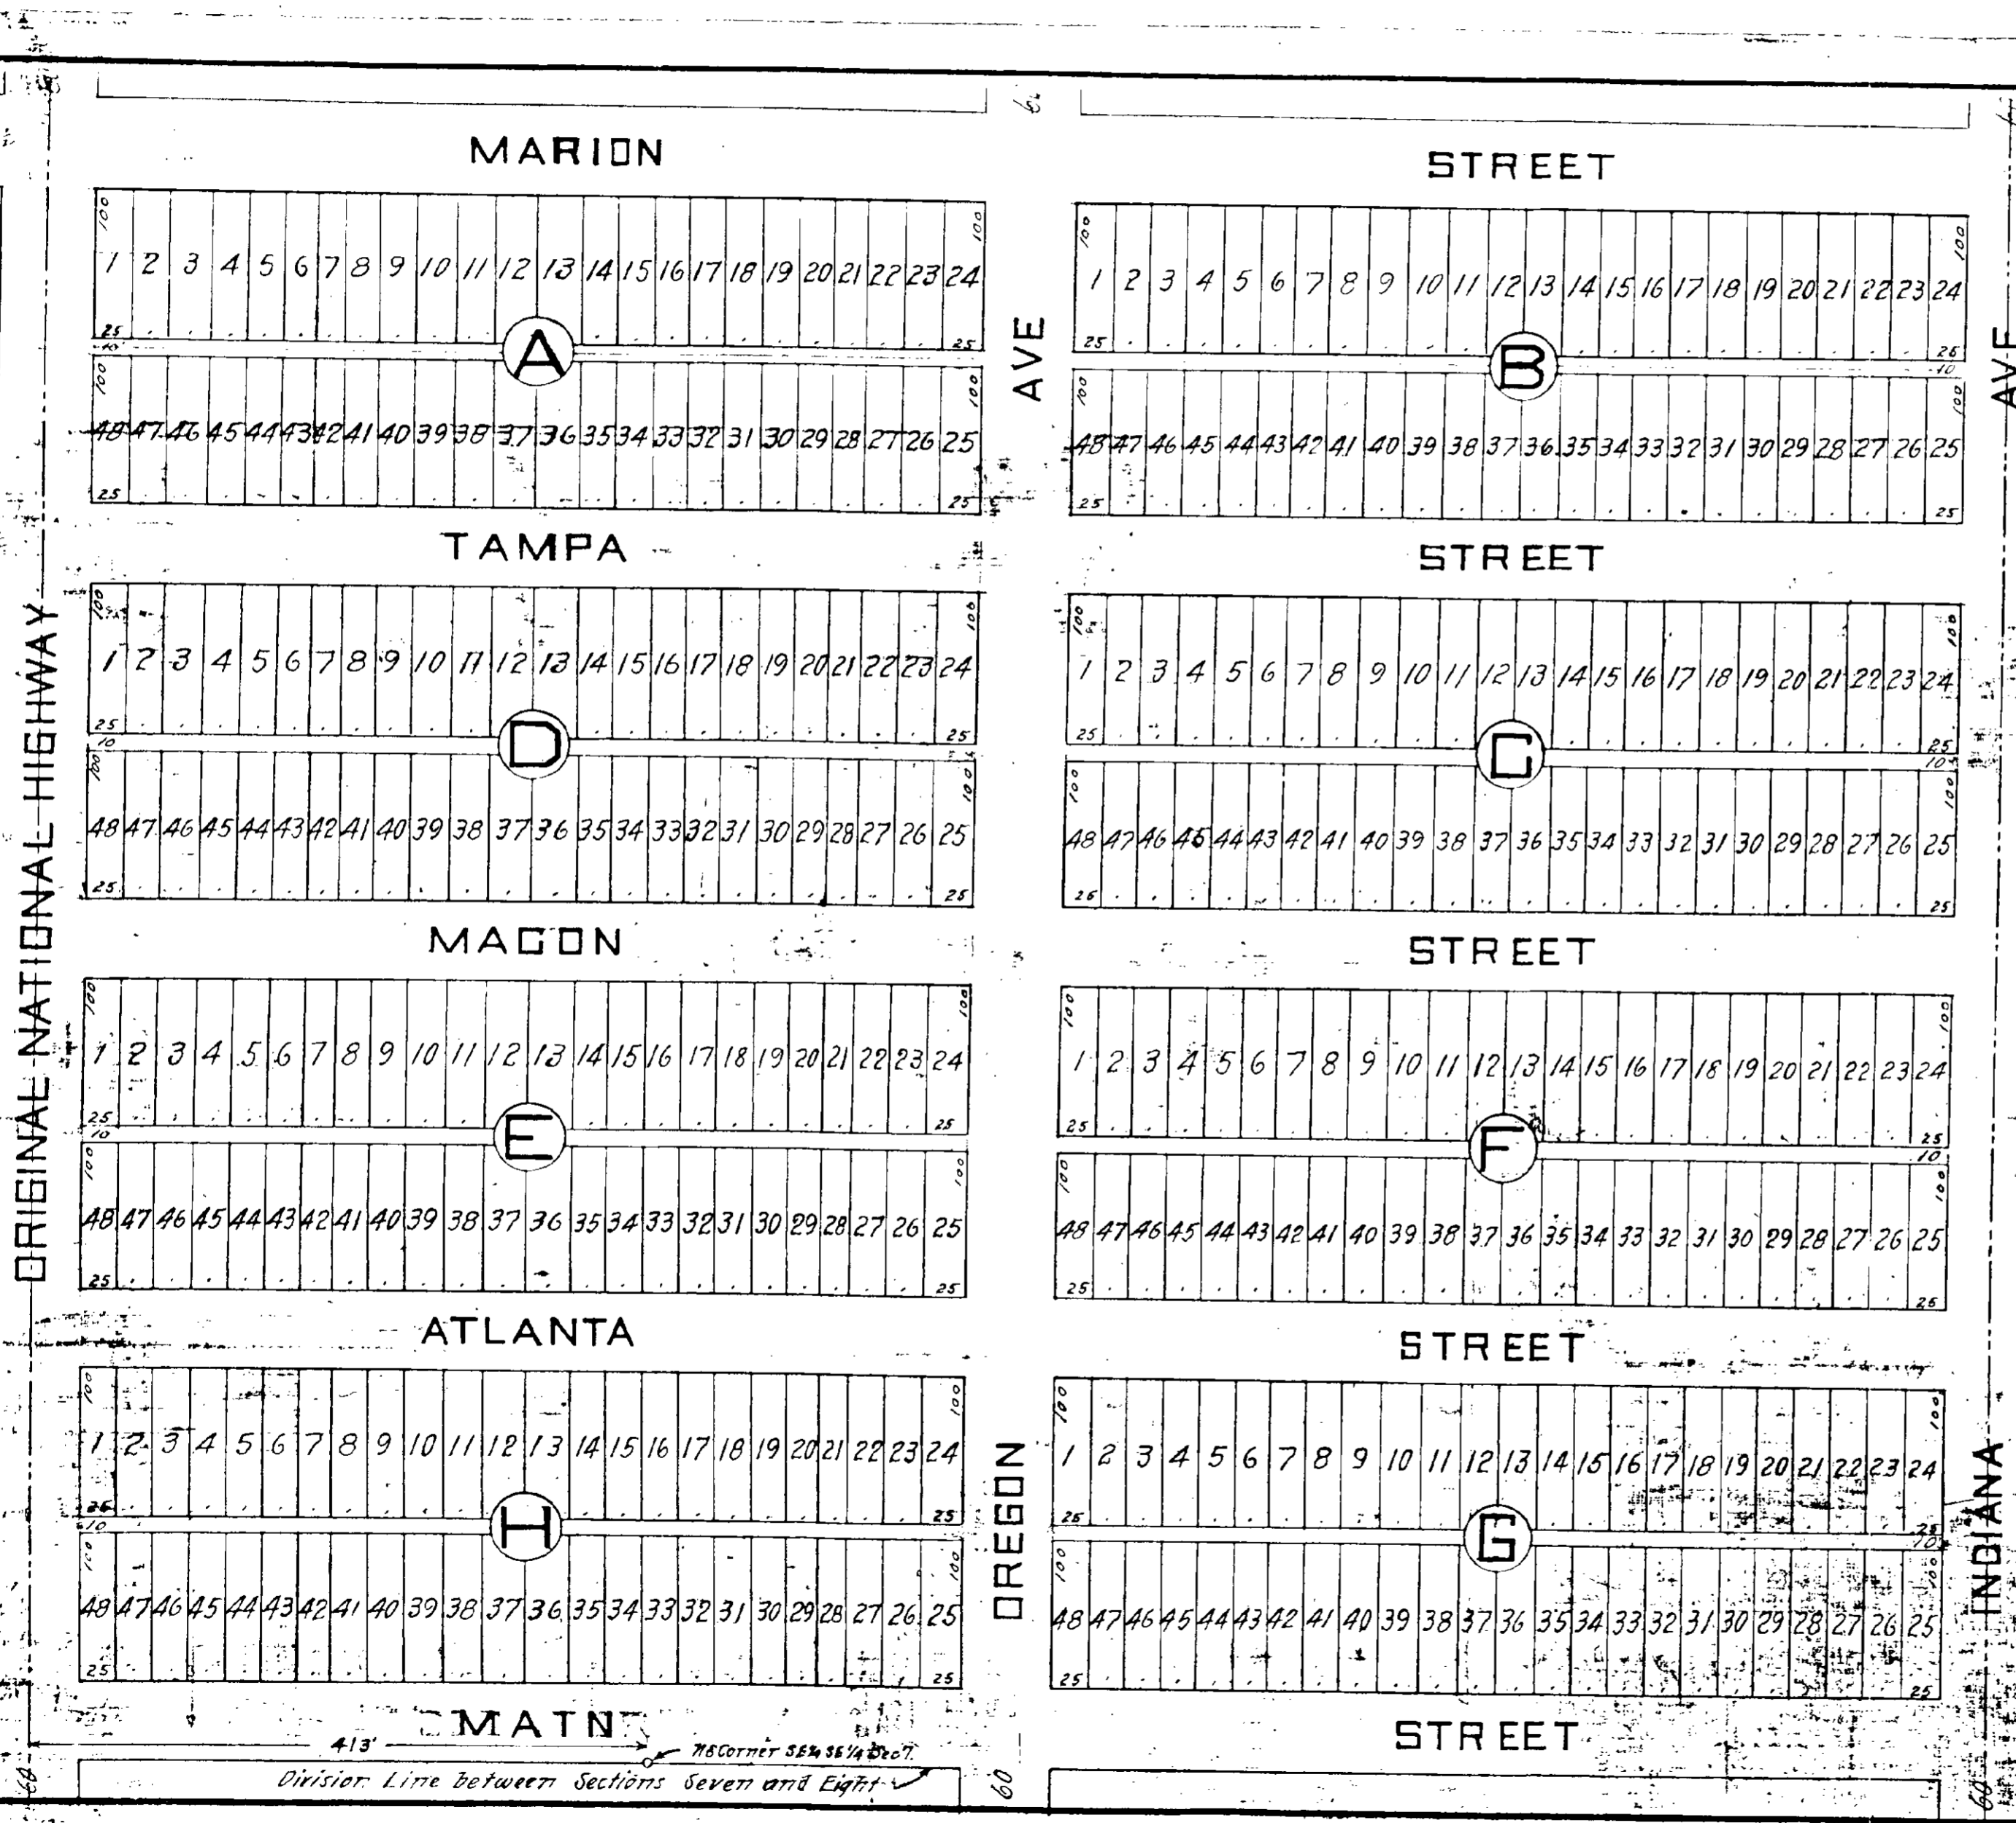

ORIGINAL NATIONAL HIGHWAY

MARION

STREET

TAMPA

STREET

MAGON

STREET

ATLANTA

STREET

MATN

STREET

AVE

AVE

OREGON

INDIANA

413' 78' Corner SE 1/4 Sec 7  
Divisor Line between Sections Seven and Eight