



# CITRUS ACRES

## BAKER COUNTY FLORIDA

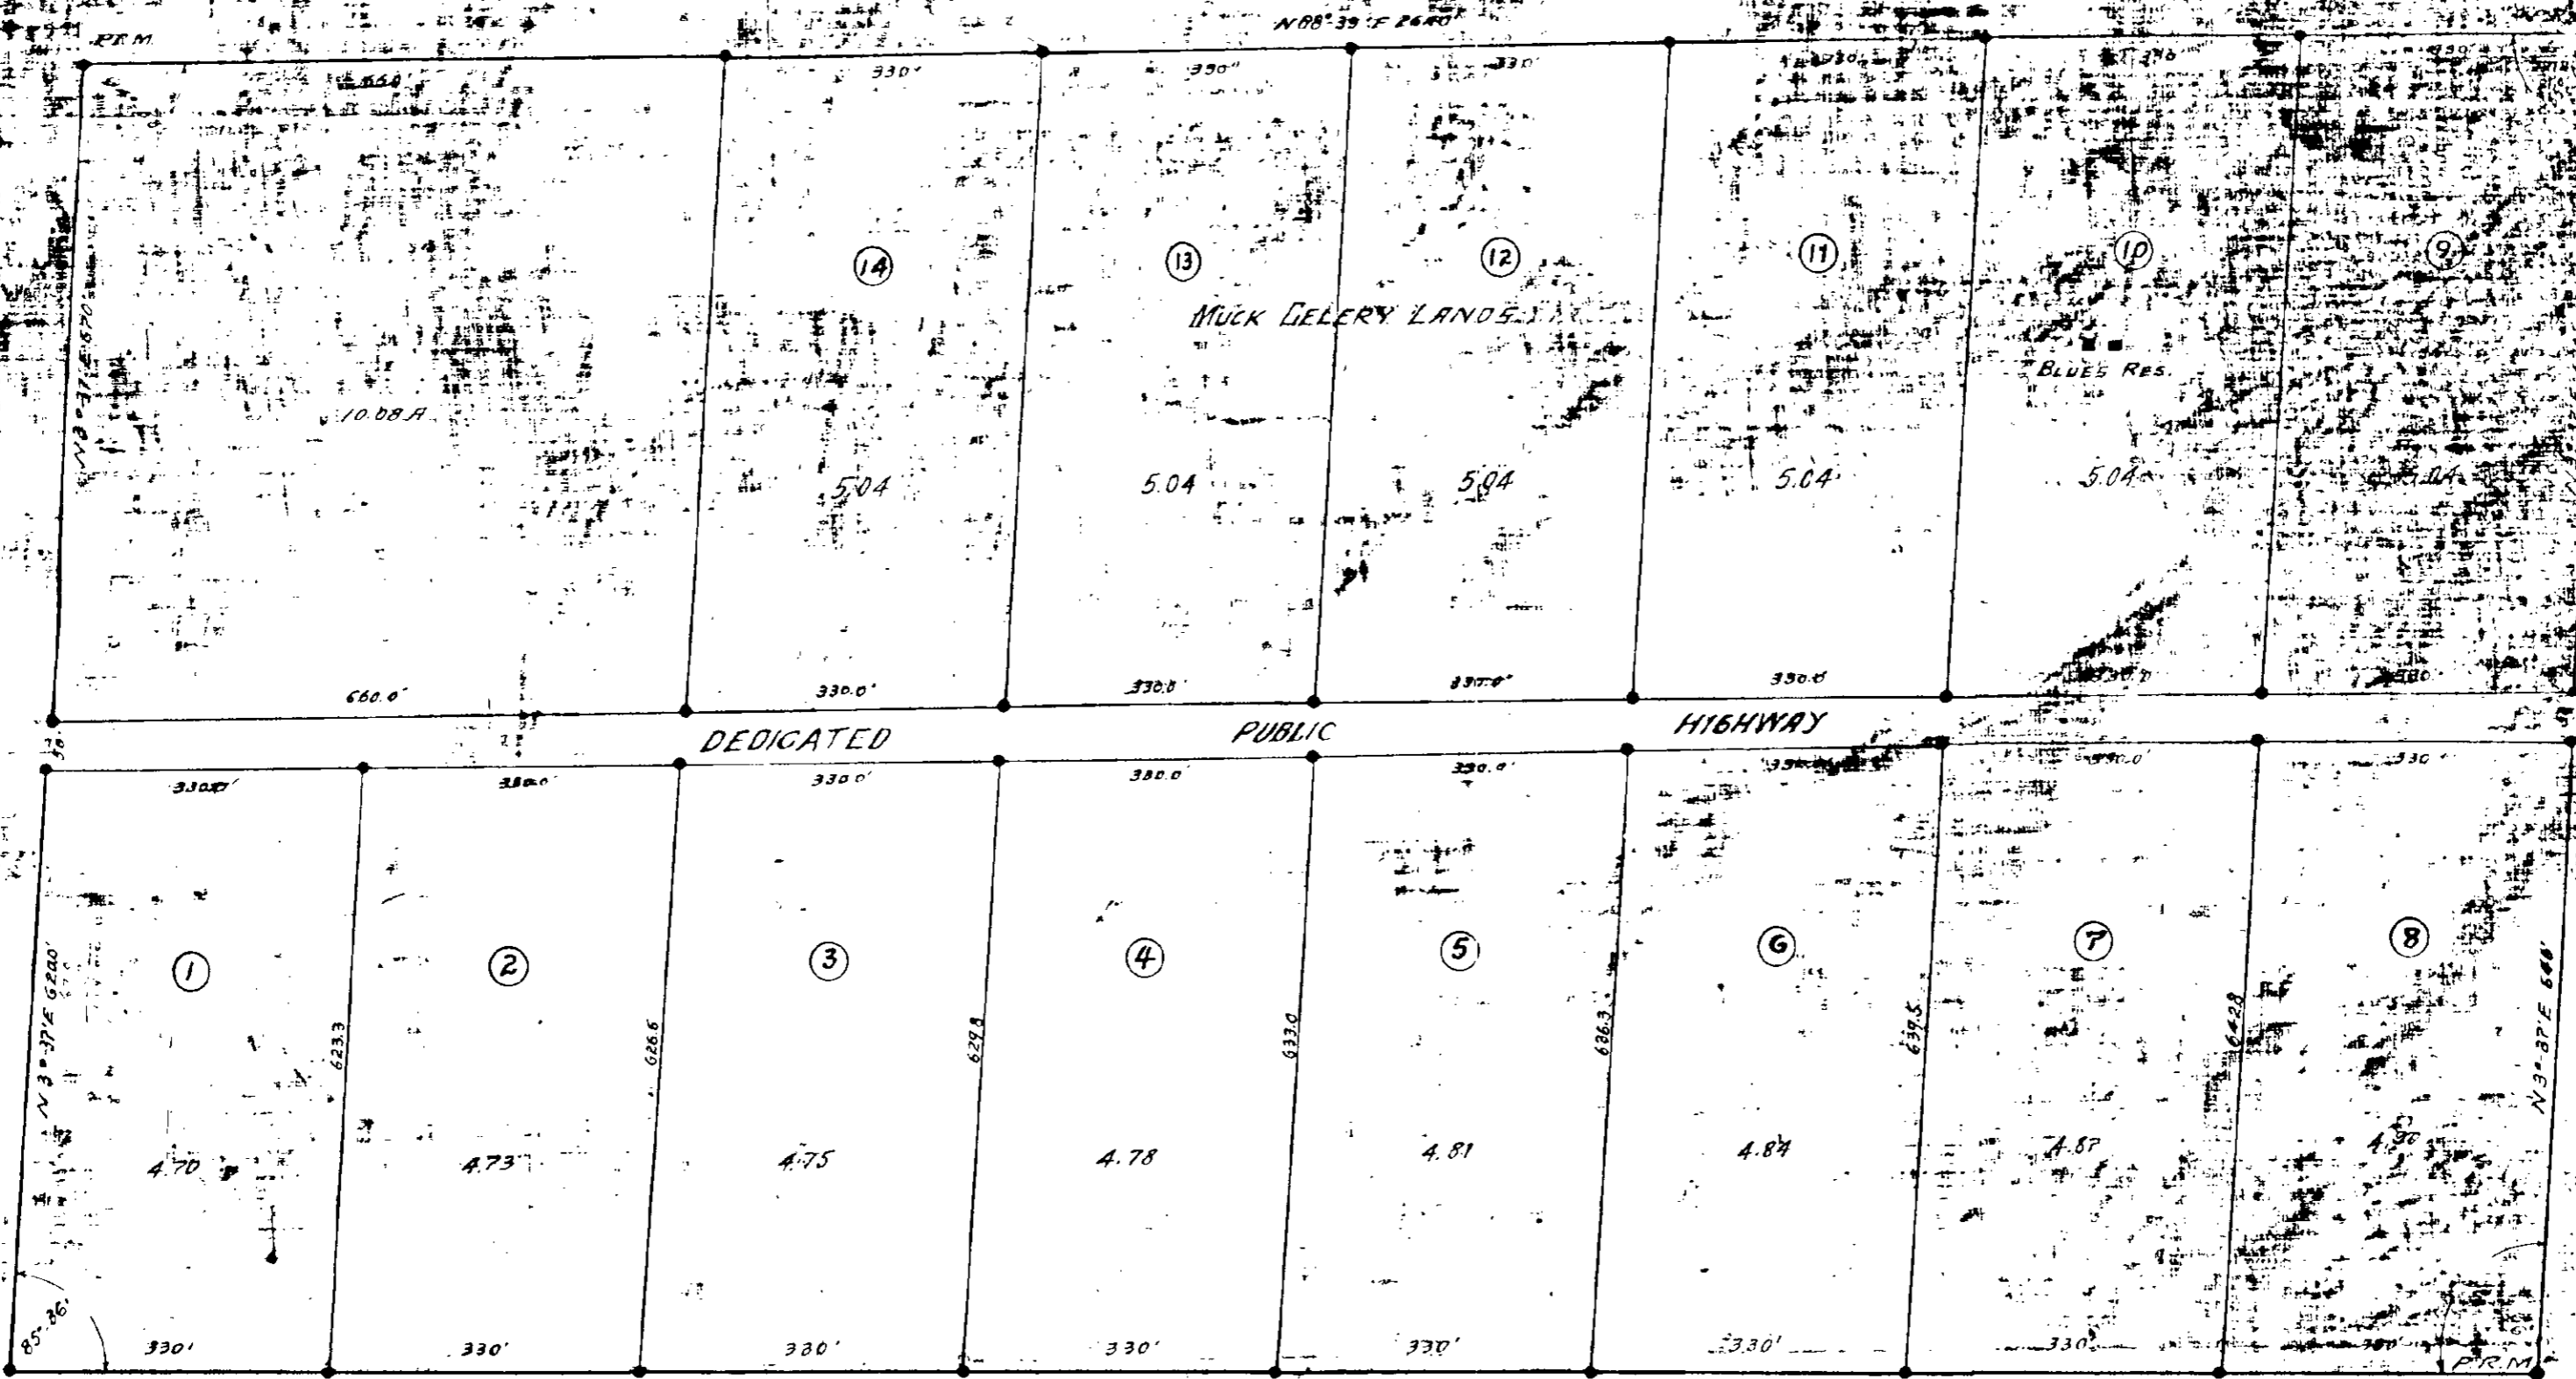

**ADOPTION AND DEDICATION**  
 This is to certify that the undersigned is the lawful owner of the lands named in the Caption hereof, that he has caused the same to be surveyed and subdivided, that this Plat made in accordance with said survey, is hereby adopted as the true and correct plat of said lands, and that the highway shown on this Plat is irrevocably and unreservedly dedicated to the County of Baker and to its successors.  
 In Witness whereof, these Presents are signed on this 10<sup>th</sup> day of March, A.D. 1927.  
 Witnesses  
 Rais Hicks  
 Mary Carter  
 J.C. Mikmak  
 Owner

STATE OF FLORIDA } S.S.  
 COUNTY OF BAKER }  
 This is to certify that J.C. Mikmak (Single) personally appeared before me, signed and acknowledged the foregoing instrument for the purposes therein set forth.  
 Subscribed and sworn to before me, a Notary Public on this 10<sup>th</sup> day of March, A.D. 1927, at Macclenny, Baker County, Florida.  
 W.L. Thompson  
 Notary Public, State of Florida.  
 My Commission expires on the 11/19/27

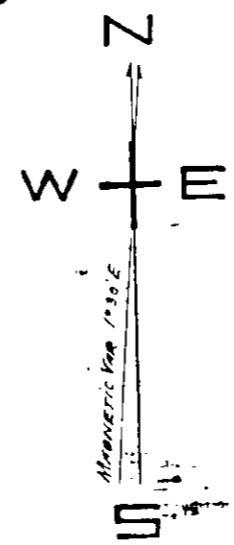

SCALE  
 1" = 100'

**ENGINEER'S CERTIFICATE**  
 I hereby certify that the above Plat is a correct representation of the North Half of the Northeast Quarter Section Eleven (11), Township Three (3), South Range Twenty (20), East; that the survey was made by me personally based on Government Field Notes; that the said owner has legally acquired all the property included in Lots 1 to 14; but has not acquired the 10.08 acres in the Northwest corner of the tract first above described; that there are no wet lands except as indicated on said Plat, and that permanent Reference Monuments have been placed at the four corners of the tract above described.  
 J. W. [Signature]  
 J. W. [Signature]

**COMMISSIONER'S APPROVAL**  
 Examined and approved this 10<sup>th</sup> day of March, A.D. 1927, by the Board of County Commissioners for Baker County, State of Florida.  
 W. C. Thompson  
 Clerk  
 I hereby certify that this Plat has been examined and found to comply with the 1925 Laws of Florida, 1925, and is therefore accepted for filing and recording, and the same is recorded in the Public Records of Baker County, State of Florida, this 10<sup>th</sup> day of March, 1927.  
 W. C. Thompson  
 Clerk