


63A

COUNTRY ESTATES


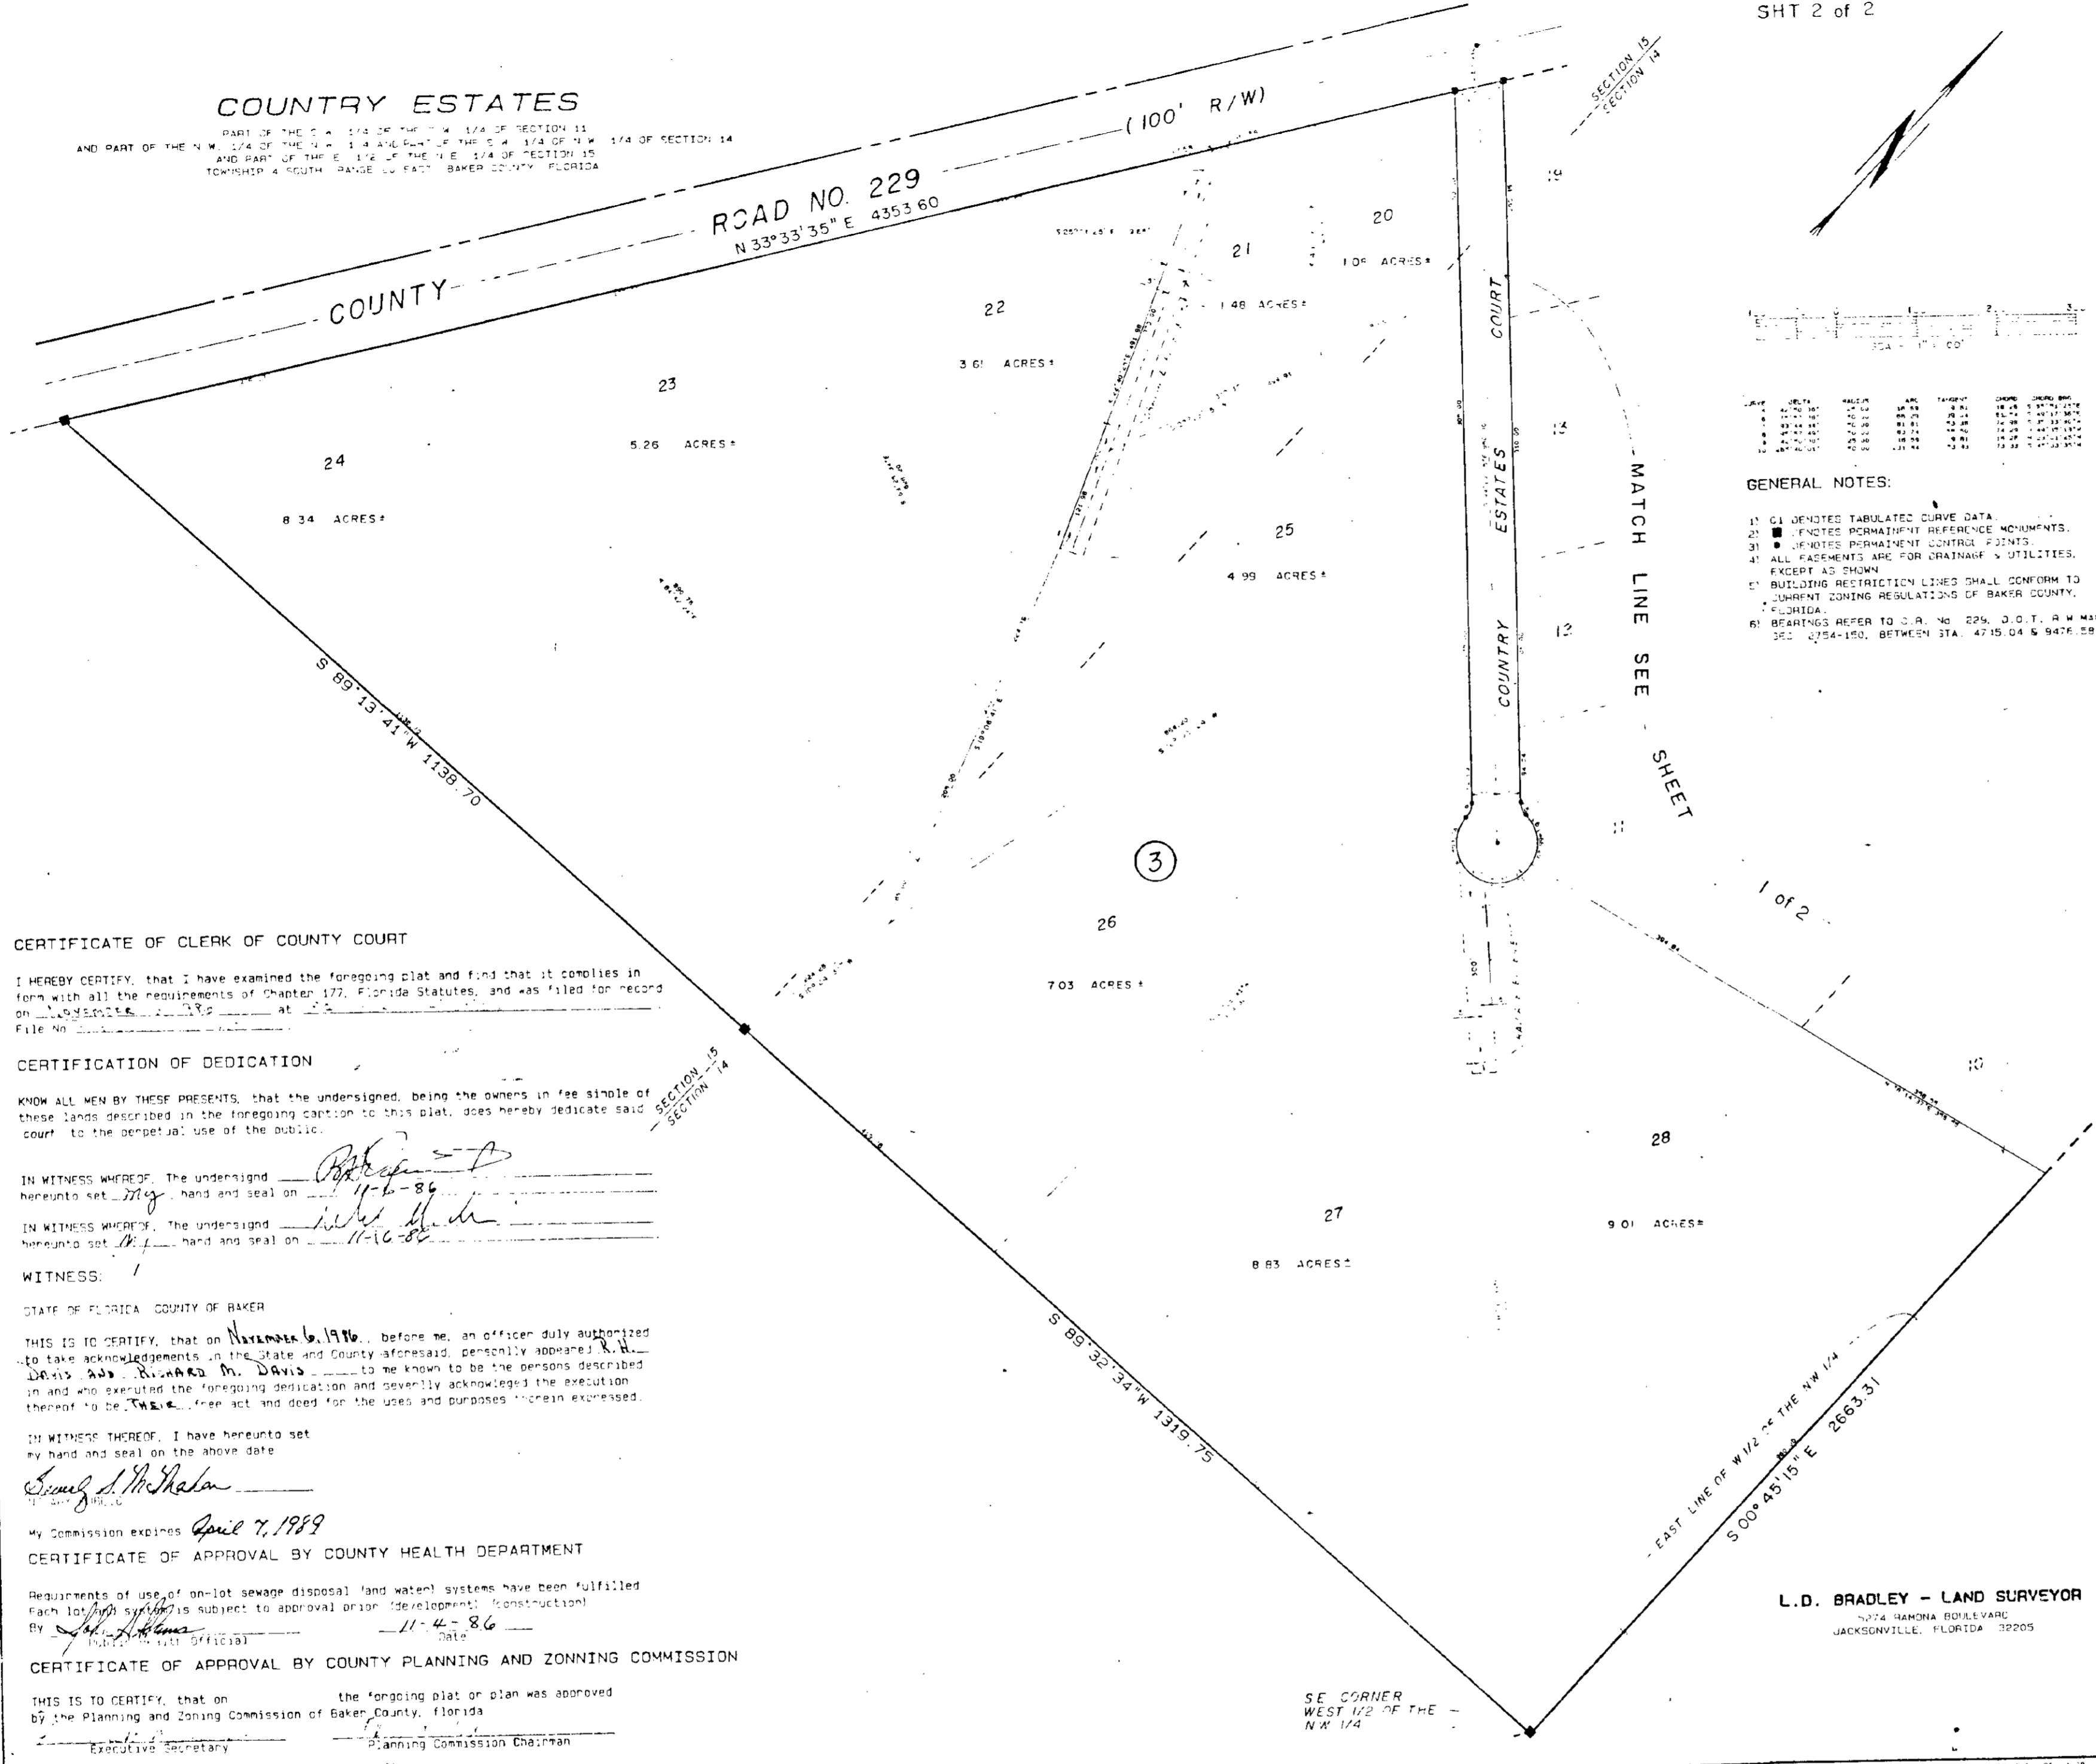


GENERAL NOTES:

- 1) C1 DENOTES TABULATED CURVE DATA.
- 2) ■ DENOTES PERMANENT REFERENCE MONUMENTS.
- 3) ● DENOTES PERMANENT CONTROL POINTS.
- 4) ALL EASEMENTS ARE FOR DRAINAGE & UTILITIES, EXCEPT AS SHOWN.
- 5) BUILDING RESTRICTION LINES SHALL CONFORM TO CURRENT ZONING REGULATIONS OF BAKER COUNTY, FLORIDA.

CERTIFICATE OF CLERK OF COUNTY COURT


CERTIFICATION OF DEDICATION

KNOW ALL MEN BY THESE PRESENTS, that the undersigned, being the owners in fee simple of these lands described in the foregoing caption to this plat, does hereby dedicate said court to the perpetual use of the public.


WITNESS:

STATE OF FLORIDA COUNTY OF BAKER

IN WITNESS THEREOF, I have hereunto set my hand and seal on the above date
[Signature]

CERTIFICATE OF APPROVAL BY COUNTY HEALTH DEPARTMENT

Requirements of use of on-lot sewage disposal (and water) systems have been fulfilled. Each lot is subject to approval prior (development) (construction).
By [Signature] Date 11-4-86

CERTIFICATE OF APPROVAL BY COUNTY PLANNING AND ZONING COMMISSION

By [Signature] Executive Secretary
By [Signature] Planning Commission Chairman


L.D. BRADLEY - LAND SURVEYOR
JACKSONVILLE, FLORIDA 32205

