


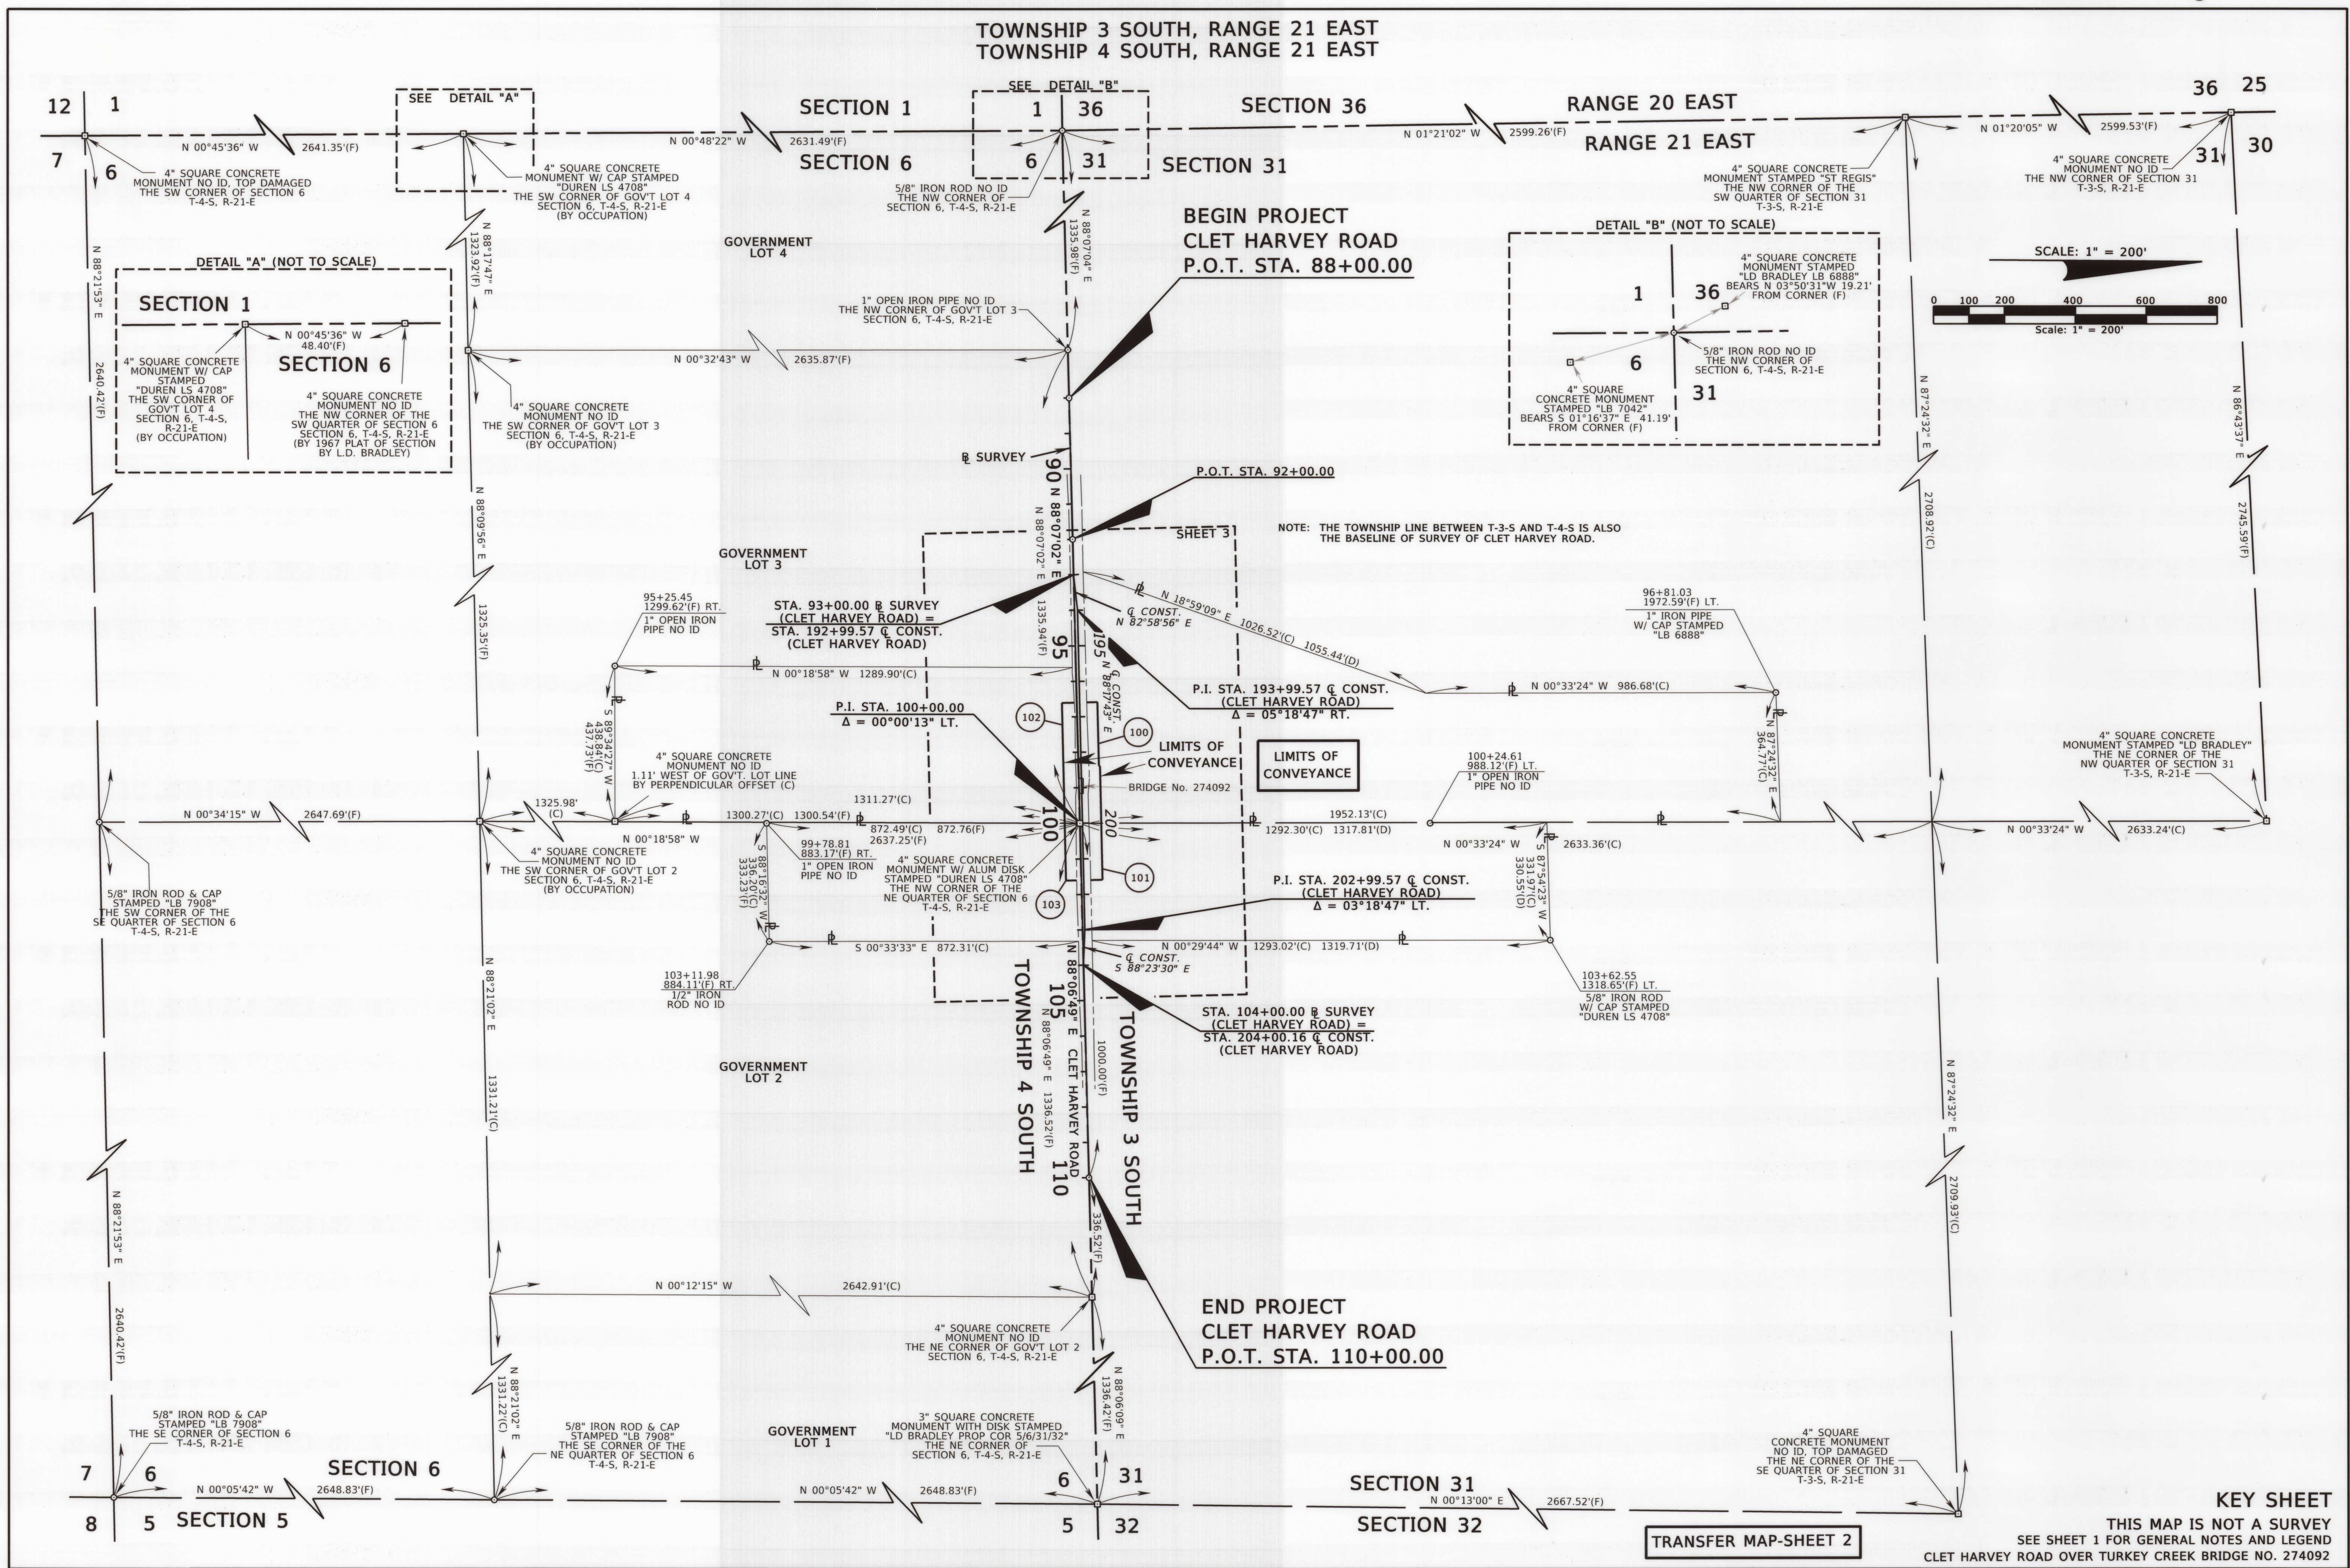

RIGHT OF WAY MAP	FLORIDA DEPARTMENT OF TRANSPORTATION SURVEYING AND MAPPING	APPROVED BY	DATE								BY	DATE	FED. PROJ. D221-021-B	SECTION 27000	MAPS PREPARED BY: SAM SURVEYING AND MAPPING, LLC 2844 PABLO AVENUE TALLAHASSEE, FLORIDA 32308 850-385-1179 COA LB7908	DATA SOURCE: SURVRD4363311.DGN JOB 312.GPK SCALE: 1"= 200'		
		ADD TRANSFER INFO	S L	04/28/25								PRELIM	JEM	9/28/2021				
		FDOT 100% REVIEW	BQN	10/20/2021														
		REVISION	BY	DATE	REVISION		BY	DATE					COUNTY ROAD NAME: CLET HARVEY ROAD	BAKER COUNTY	F.P. NO. 4363311	SHEET 2 OF 5		