
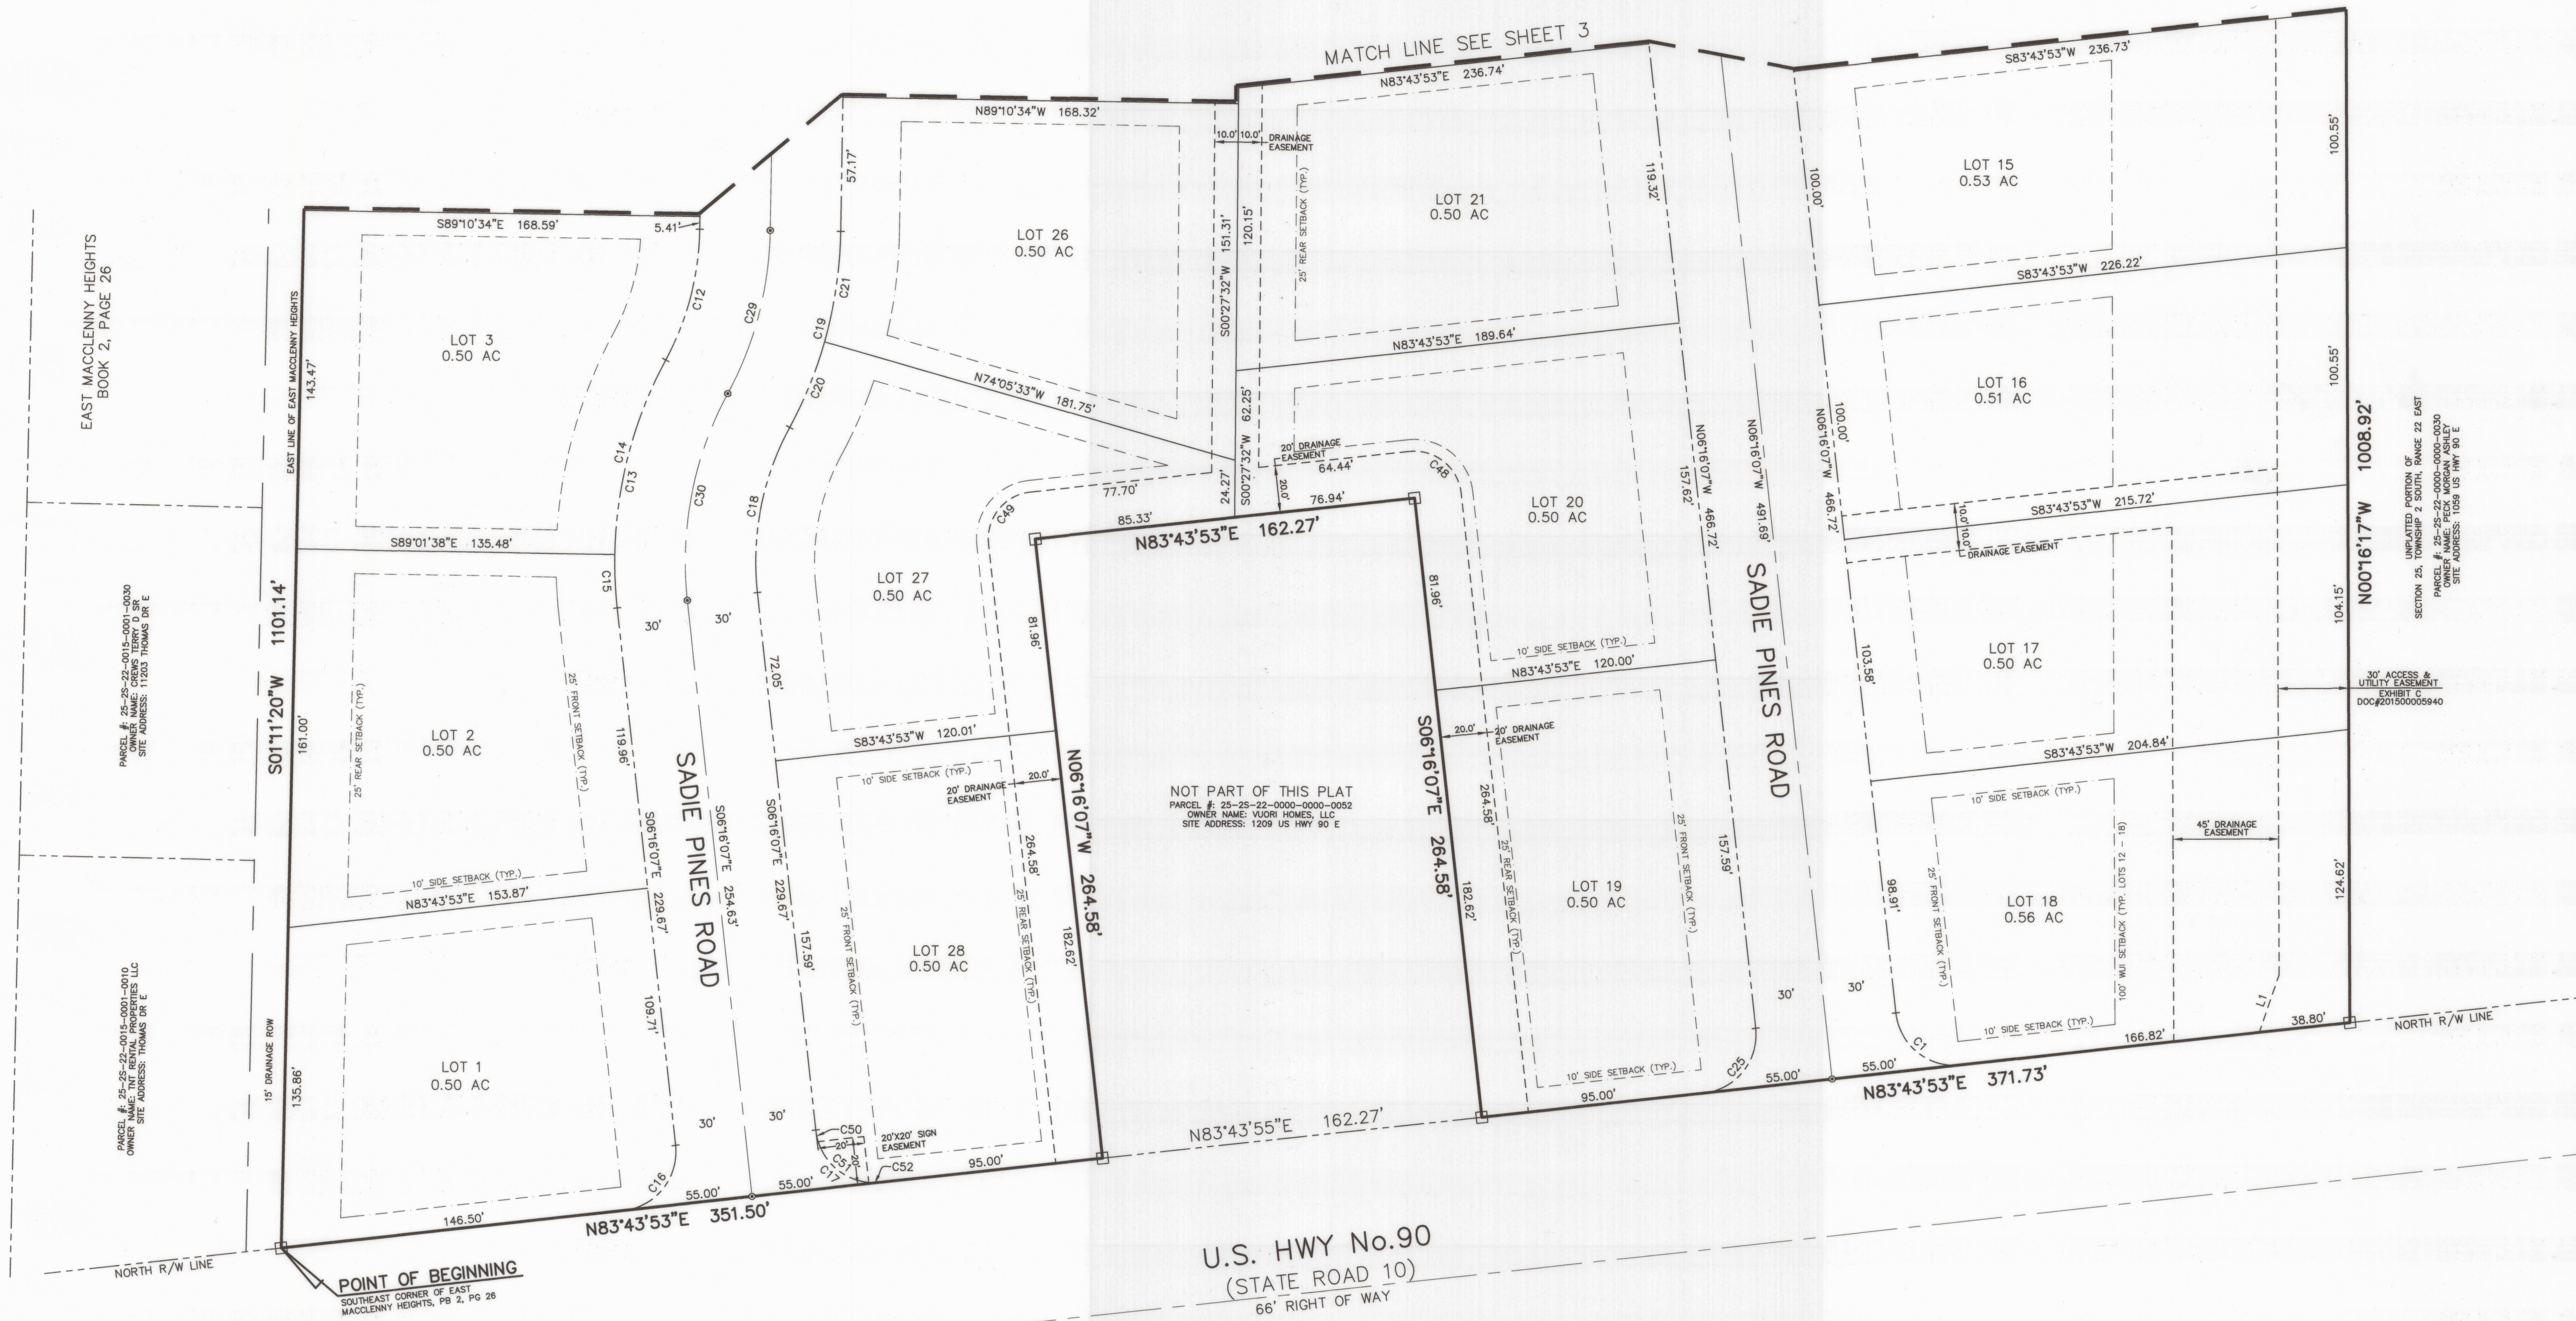


SADIE PINES

BEING A PART OF SECTION 25, TOWNSHIP 2 SOUTH, RANGE 22 EAST,
CITY OF MACCLENNY, BAKER COUNTY, FLORIDA

PLAT BOOK 4 PAGE 91

SHEET 2 OF 3

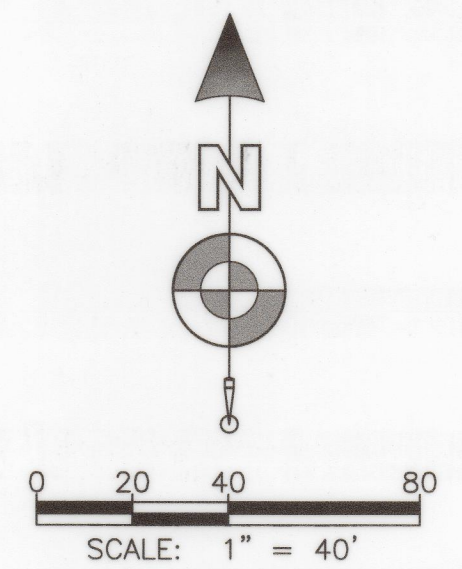

CURVE TABLE					
CURVE	LENGTH	RADIUS	DELTA	BEARING	CHORD
C1	39.27'	25.00'	90°00'00"	N51°16'07"W	35.36'
C12	57.71'	120.00'	27°33'19"	N14°36'06"E	57.16'
C13	108.85'	180.00'	34°38'52"	S11°03'19"W	107.20'
C14	86.19'	180.00'	27°26'10"	S14°39'40"W	85.37'
C15	22.66'	180.00'	7°12'42"	S02°39'46"E	22.64'
C16	39.27'	25.00'	90°00'00"	N38°43'53"E	35.36'
C17	39.27'	25.00'	90°00'00"	S51°16'07"E	35.36'
C18	72.57'	120.00'	34°38'52"	S11°03'19"W	71.47'
C19	86.57'	180.00'	27°33'19"	N14°36'06"E	85.74'
C20	39.18'	180.00'	12°28'18"	N22°08'36"E	39.10'
C21	47.39'	180.00'	15°05'01"	N08°21'57"E	47.25'
C25	39.27'	25.00'	90°00'00"	N38°43'53"E	35.36'
C29	72.14'	150.00'	27°33'19"	N14°36'06"E	71.45'
C30	90.71'	150.00'	34°38'52"	S11°03'19"W	89.33'
C48	31.42'	20.00'	90°00'00"	N51°16'07"W	28.28'
C49	31.42'	20.00'	90°00'00"	S38°43'53"W	28.28'
C50	5.03'	25.00'	11°32'13"	S12°02'14"E	5.03'
C51	29.26'	25.00'	67°03'06"	S51°19'53"E	27.62'
C52	4.98'	25.00'	11°24'40"	N89°26'13"E	4.97'

LINE TABLE		
LINE	BEARING	DISTANCE
L1	N19°00'55"E	26.00'