


SADIE PINES

BEING A PART OF SECTION 25, TOWNSHIP 2 SOUTH, RANGE 22 EAST,
CITY OF MACCLENNY, BAKER COUNTY, FLORIDA

PARCEL # 25-23-22-0000-0000-0010
OWNER NAME: RAYMOND FOREST RESOURCES, L.P.
SITE ADDRESS: US HWY 90 E

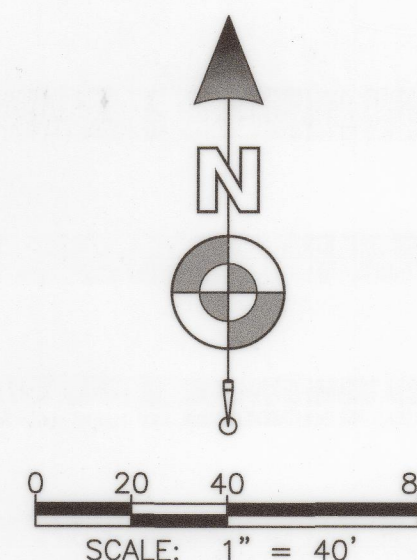


CURVE TABLE				
CURVE	LENGTH	RADIUS	DELTA	BEARING
C2	13.33'	120.00'	6°21'45"	S03°05'15"E
C3	172.79'	110.00'	90°00'00"	N44°54'22"W
C4	73.75'	110.00'	38°24'50"	N19°06'47"W
C5	74.41'	110.00'	38°45'38"	N57°42'01"W
C7	277.33'	178.00'	89°16'12"	S45°27'32"W
C8	81.13'	178.00'	26°06'50"	S77°02'13"W
C9	82.06'	178.00'	26°24'56"	S50°46'20"W
C10	82.06'	178.00'	26°24'56"	S24°21'24"W
C11	32.08'	178.00'	10°19'30"	S05°59'11"W
C22	183.85'	118.00'	89°16'12"	S45°27'32"W
C23	78.54'	50.00'	90°00'00"	N44°54'22"W
C24	19.99'	180.00'	6°21'45"	S03°05'15"E
C26	16.66'	150.00'	6°21'45"	S03°05'15"E
C27	125.66'	80.00'	90°00'00"	N44°54'22"W
C28	230.59'	148.00'	89°16'12"	S45°27'32"W
C31	23.57'	30.00'	45°01'21"	N22°46'56"W
C32	23.57'	30.00'	45°01'21"	N67°48'17"W
C33	223.11'	8,000.00'	1°35'52"	N89°31'02"W
C34	3.99'	8,000.00'	0°01'43"	N89°41'54"E
C35	148.30'	8,000.00'	1°03'44"	S89°45'23"E
C36	70.82'	8,000.00'	0°30'26"	S88°58'18"E
C37	48.01'	30.00'	91°41'08"	S45°26'20"W
C38	74.50'	30.00'	142°17'20"	S71°32'54"E
C39	308.64'	335.00'	52°47'12"	N63°42'02"E
C40	1.48'	335.00'	0°15'10"	S37°26'01"W
C41	154.46'	335.00'	26°25'03"	S50°46'08"W
C42	152.70'	335.00'	26°06'59"	S77°02'08"W
C43	275.49'	267.00'	59°07'02"	S60°20'51"E
C44	59.77'	267.00'	12°49'37"	N83°29'34"W
C45	180.65'	267.00'	38°45'58"	N57°41'46"W
C46	35.06'	267.00'	7°31'27"	N34°33'03"W
C47	78.27'	30.00'	149°28'56"	N74°28'12"E
C53	23.42'	10.00'	134°12'50"	S67°35'58"W
C54	7.85'	10.00'	44°58'38"	N22°48'18"W

LINE TABLE		
LINE	BEARING	DISTANCE
L2	N00°16'17"W	38.00'
L3	N89°43'43"E	4.00'
L4	S00°18'58"E	12.00'
L5	S00°29'33"W	36.09'
L6	N45°17'37"W	30.23'
L7	N00°18'58"W	14.56'
L8	N89°41'02"E	41.87'
L9	N45°32'17"W	8.27'
L10	N00°29'43"E	17.15'
L11	N00°29'43"E	60.26'

SECTION 25, UNPLATTED PORTION OF
TOWNSHIP 2 SOUTH, RANGE 22 EAST
PARCEL # 25-23-22-0000-0000-0010
OWNER NAME: PECK MORGAN ARLEY
SITE ADDRESS: 1059 US HWY 90 E

30' ACCESS &
UTILITY EASEMENT
EXHIBIT C
DOC#20150005940

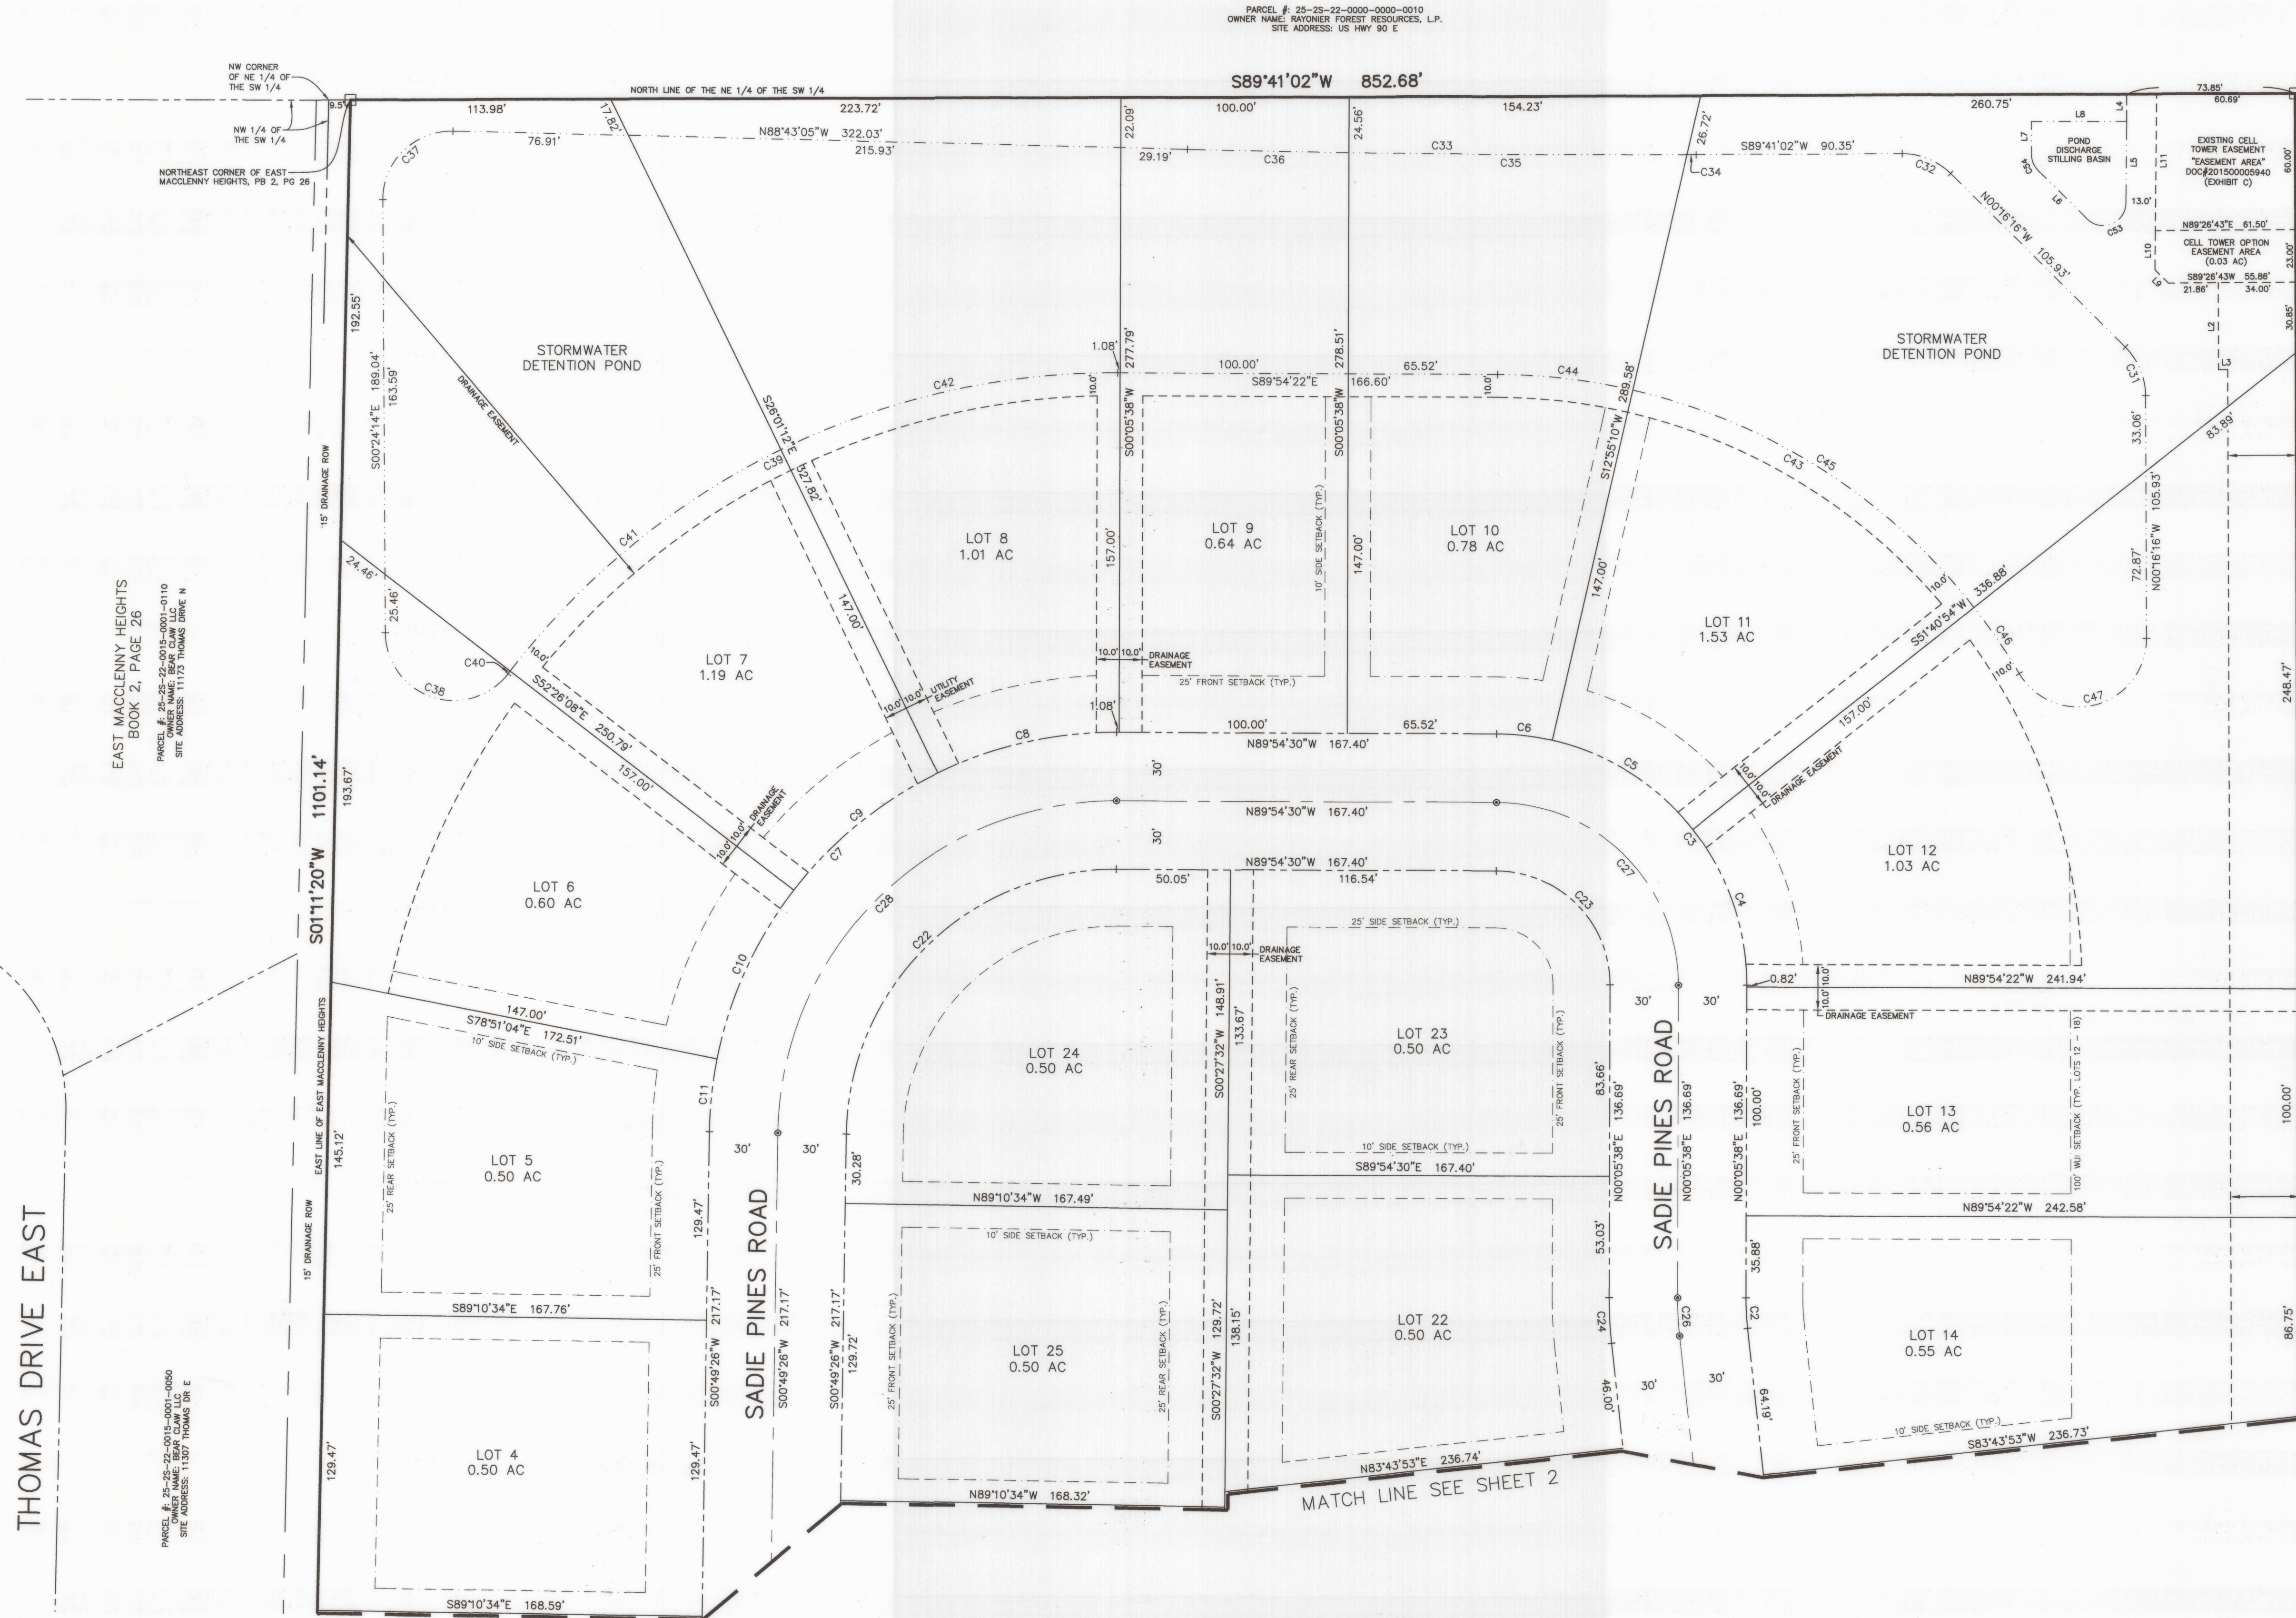

EAST MACCLENNY HEIGHTS
BOOK 2, PAGE 26
PARCEL # 25-23-22-0015-0001-0110
OWNER NAME: EAST MACCLENNY HEIGHTS LLC
SITE ADDRESS: 11173 THOMAS DRIVE N

PARCEL # 25-23-22-0015-0001-0090
OWNER NAME: BOAR CLAW LLC
SITE ADDRESS: 11507 THOMAS DR E