

# LAND PLAT LARSEN TRACT BAKER COUNTY FLA SECTION 36-T25-R20E

**SCALE**  
ONE INCH = 132 FEET




**ENGINEER'S CERTIFICATE:**  
I hereby certify that I have made a survey of the section named in the above caption, from the government field notes; that the sections of Blocks 10, 11, 12 and 19 were made by the order of E. E. Larsen; that no holdings therein were found to be in Lots 1 to 11, inclusive, as determined on this Plat; that the total area of said holding including the streets or highways to be dedicated for the use and convenience of the owner or owners of the respective tracts in said land subdivisions, is 115.93 Acres; that permanent reference monuments are placed as indicated hereon; and that I have signed this certificate on this 14th day of February, A.D. 1926 at Macclenny, Florida.

*John H. Jones*  
Civil Engineer

**ADOPTION AND DEDICATION:**  
E. E. Larsen and Reba Larsen his wife, both of Duval County State of Florida, do hereby certify and say that they are the owners in fee simple of the land described in the above caption; that by these presents they adopt this Plat as a subdivision of said land; that they dedicate the streets or highways shown on this Plat for the use and convenience of the public; that said Reba Larsen joins with her husband of her free will and accord in said adoption and in said dedication; and that they have signed this instrument on the first day of February, A.D. 1926.

Witness:  
*E. E. Larsen*  
*Reba J. Larsen*

*O. C. Gilbert*  
My commission expires on October 31, A.D. 1926

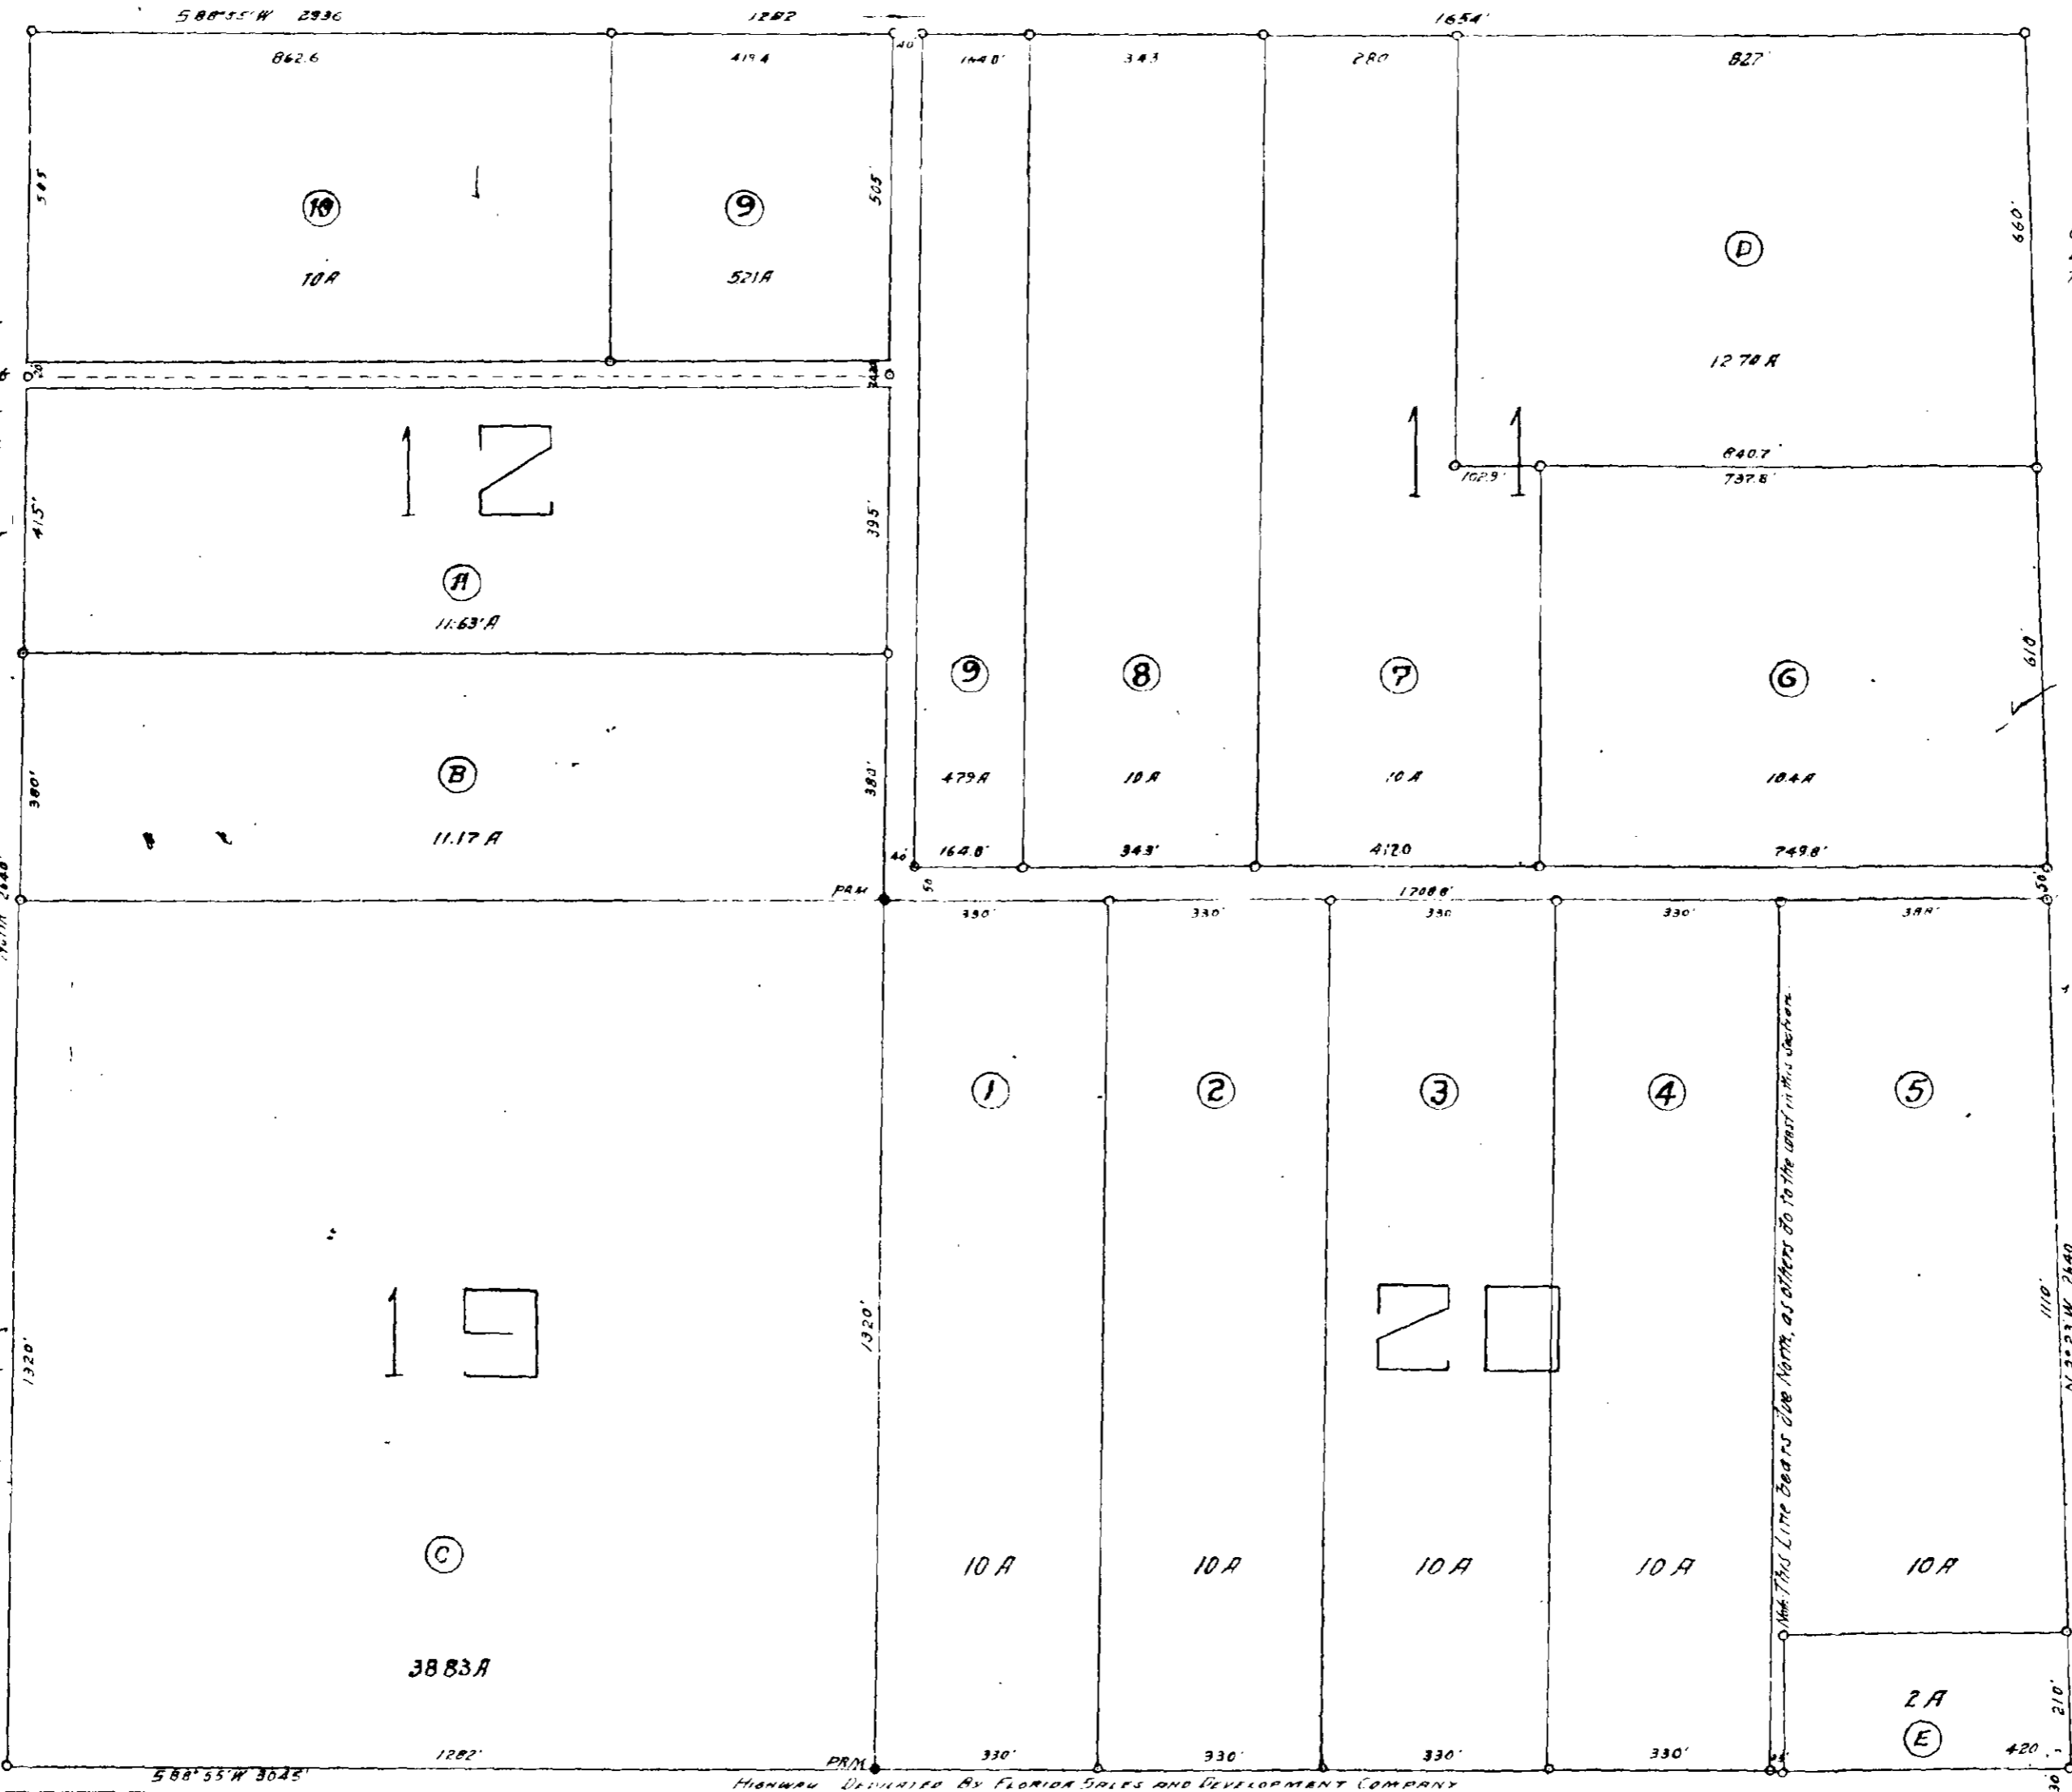

**COMMISSIONERS APPROVAL:**  
Examined and approved on this third day of February, A.D. 1926.  
Board of County Commissioners  
Baker County, State of Florida  
*L. W. Shampson*  
Chairman  
Attest: *W. C. Thompson*  
Clerk.

**CLERK'S CERTIFICATE:**  
I hereby certify that this Plat has been examined and that it complies in form with Chapter No. 10275 Laws of Florida of 1925. Whereafter, it is filed for record and it is recorded in Plat Book No. 1, Page of the Public Records of Baker County, Florida, this third day of February, A.D. 1926.  
*W. C. Thompson*  
Clerk.

Highway Dedicated By Florida Sales and Development Company