


We, Ralph Davis, as Executive Director of the State Road Department of the State of Florida, and F.K. Strickland, as Secretary of the State Road Department of the State of Florida, do hereby certify that this map is the Official Map of Location and Survey of a portion of Section 27500, designated as parts of Streets in Macclenny, Baker County, Florida: Said portion of Section 27500 including parts of Streets in Macclenny.

Prepared and adopted by the State Road Department of the State of Florida under provisions of Section 335.02, Florida Statutes of 1955.

Ralph Davis Attest: F.K. Strickland  
Executive Director, State Road Department Secretary, State Road Department

Approved: [Signature]  
Engineer of Rights of Way

Date: December 18, 1964

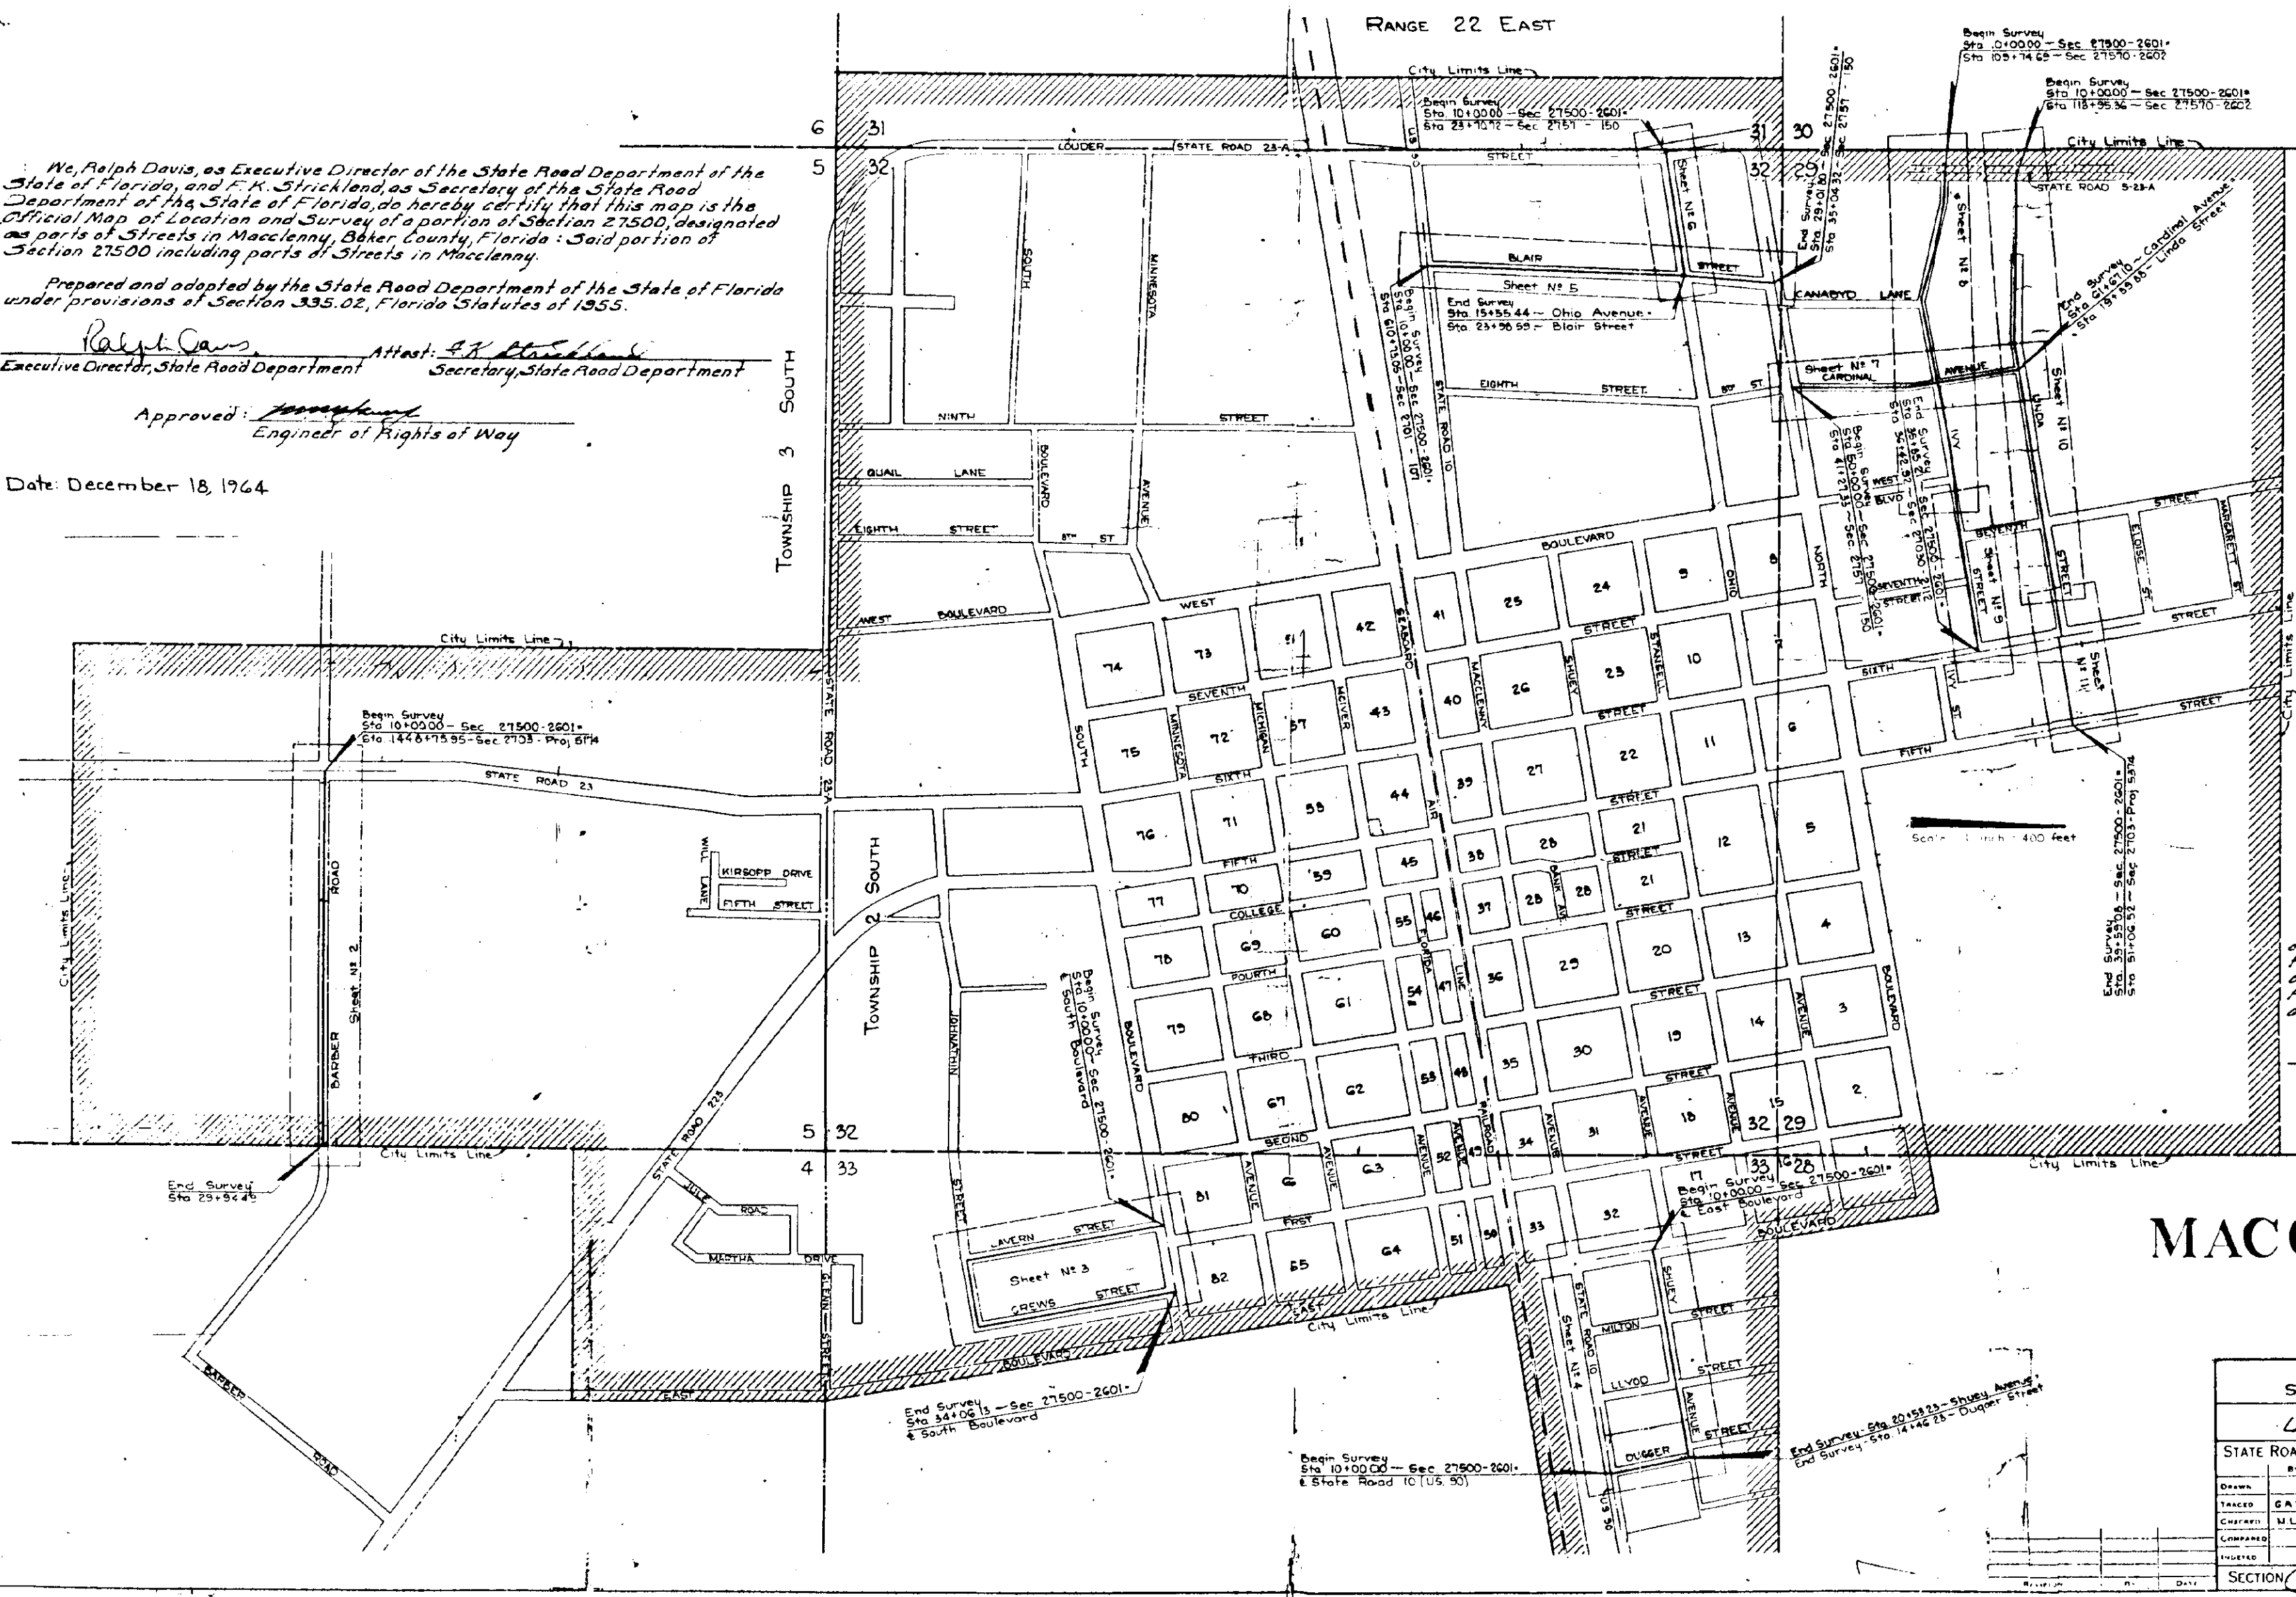

Filed for record in the Office of the Clerk of the Circuit Court for the County of Baker, State of Florida, in Map Book 1, on the 4th day of January, A.D. 1965.  
[Signature]  
Clerk of the Circuit Court  
Baker County, Florida

# MACCLENNY

STATE OF FLORIDA		STATE ROAD DEPARTMENT	
<b>LOCATION MAP</b>			
STATE ROAD NO.		BAKER COUNTY	
DRAWN	BY	DATE	APPROVED BY
TRACED	G.A.B.	10-23-64	[Signature]
CHECKED	M.L.B.	10-29-64	
COMPARED			
ENGINEER			
SECTION 27500-2602		SHEET 1 OF	

